

Lawndale Elementary School District



**DISTRICT-WIDE WIRELESS NETWORK UPGRADE  
BID#0002-18-19**

**Bid Addendum #1**

**BID ADDENDUM #1**

**Project:** District-Wide Wireless Network Upgrade, Bid #0002-18-19

**Owner:** Lawndale Elementary School District  
4161 W. 147<sup>th</sup> St.  
Lawndale, CA 90260

**Date Issued:** November 6, 2018

The clarifications, modifications, changes, additions, and/or deletions contained herein shall be incorporated within the documents for the project. Such information shall take precedence over that previously published.

**GENERAL:**

**Item A**

Acknowledge receipt of this addendum on the space provided below. **Include this acknowledgement with your bid proposal.**

The undersigned acknowledges receipt, understanding and full consideration of the following addenda to the Contract Documents.

Addenda No. \_\_\_\_\_

Addenda No. \_\_\_\_\_

Addenda No. \_\_\_\_\_

Name of Bidder \_\_\_\_\_

Signature \_\_\_\_\_

Name and Title \_\_\_\_\_

Dated \_\_\_\_\_

















## Item B

### Clarifications:

1. Can we receive up to date prints of the 10 locations?  
**Yes. Prints will be posted on the website.**
2. Can the district provide drawings that include the outdoor areas that require coverage displaying the nearest IDF?  
**Yes. Drawings will be posted on the website.**
3. Are we required to provide new protection cages for the locations where one is currently present?  
**No.**
4. What cable manufacturer is preferred and sought out for use for new installations?  
**Seimens.**
5. What type of cabling does the district require for the outdoor WAP's (Cat6 or Cat6A)?  
**Cat6.**
6. Pull in a new CAT6A cable to all AP's?  
**The cables to be used are CAT6. You will only pull in a new CAT6 cable if this is a new AP installation.**
7. Will the district accept direct termination of new cables in lieu of termination onto an insert, housed in a surface mount box, with a patch cord going to the WAP?  
**It is acceptable for outside access points to have direct connection back to the nearest IDF/Patch Panel. If new indoor access points are required, installation shall include a "biscuit" and patch cable to the AP.**
8. Re-use and existing network cable drop if and only if it is in the same general area of the planned new location of the AP?  
**Yes.**
9. How does the district intend to handle the two different networks during the implementation phase? There will be two different networks (existing Cisco wireless and new) for a couple of days.  
**During the implementation phase, the district will run both networks simultaneously. Therefore, the controllers must be up and running before the installation of new access points. Both networks will share the same SSID's making the transition seamless to the end user.**

10. Regarding RFP WIRELESS NETWORK UPGRADE PROJECT, BID #0002-18-19 Page 6, INSTRUCTIONS, The SCOPE indicates that the project is for the "Replacement and installation of existing IDF cabinets and UPS..." Does the District have a SCOPE written for this RFP?  
**This was an error. Please refer to the revised RFP that was posted on the website on 10/3/2018.**
11. For the Wireless network, is the District looking for the Vendors to remove the old and replace with new? Or is the vendor responsible for completing designing a new network for each campus?  
**Yes, the vendor is responsible for removing the old and replacing with new. In addition, the vendor is responsible for verifying that existing access points provide sufficient coverage for all areas of each campus. The vendor is also responsible for designing a new network for the outside areas the district has determined need access.**
12. Is there a "must be done by date?" for the Wireless project? The District has stated that each site should be complete within 7 calendar days, with an additional statement that Overall duration of work shall not exceed 60 calendar days." Based on what start date? **Depending on Erate funding, the tentative start date is July 1<sup>st</sup>, 2019. Once work begins at a site, it should be completed within 7 days. All sites should be completed no later than 60 days after work has begun.**
13. Do all the products require support? If so, which level and how many years?  
**Access points require 24x7x365 phone support and limited lifetime replacement warranty. Controllers require 24x7x365 phone support for 3 years.**
14. Which model of Ruckus controllers does the district request?  
**Virtual Smartzone-E.**
15. Does the district require licensing for the AP's?  
**Yes.**
16. Is OFDMA a requirement?  
**OFDMA is a requirement only on the access points dedicated to high density locations. These are the 802.11AX devices.**

**[END OF ADDENDUM #1]**

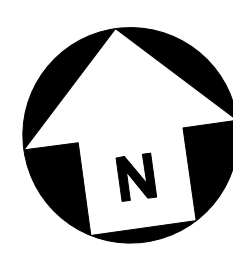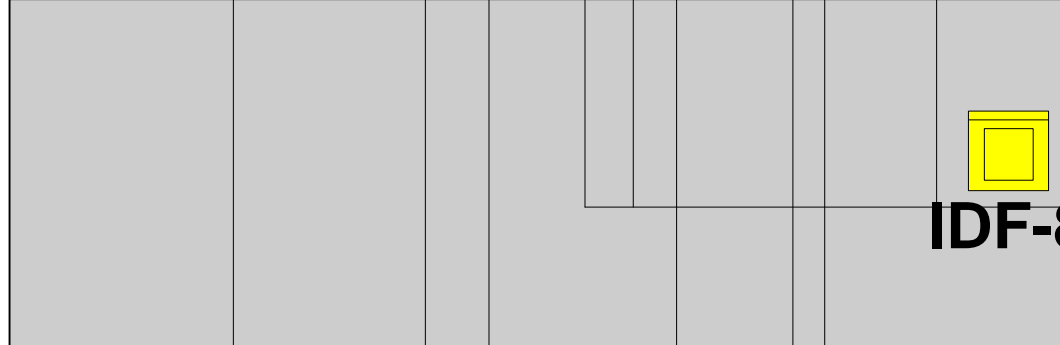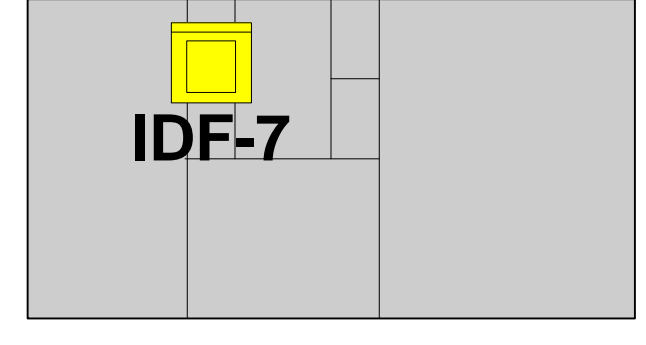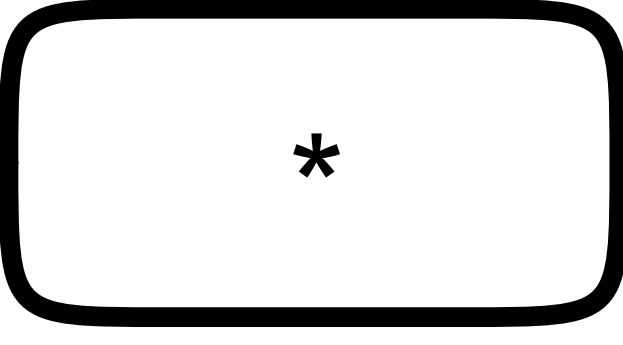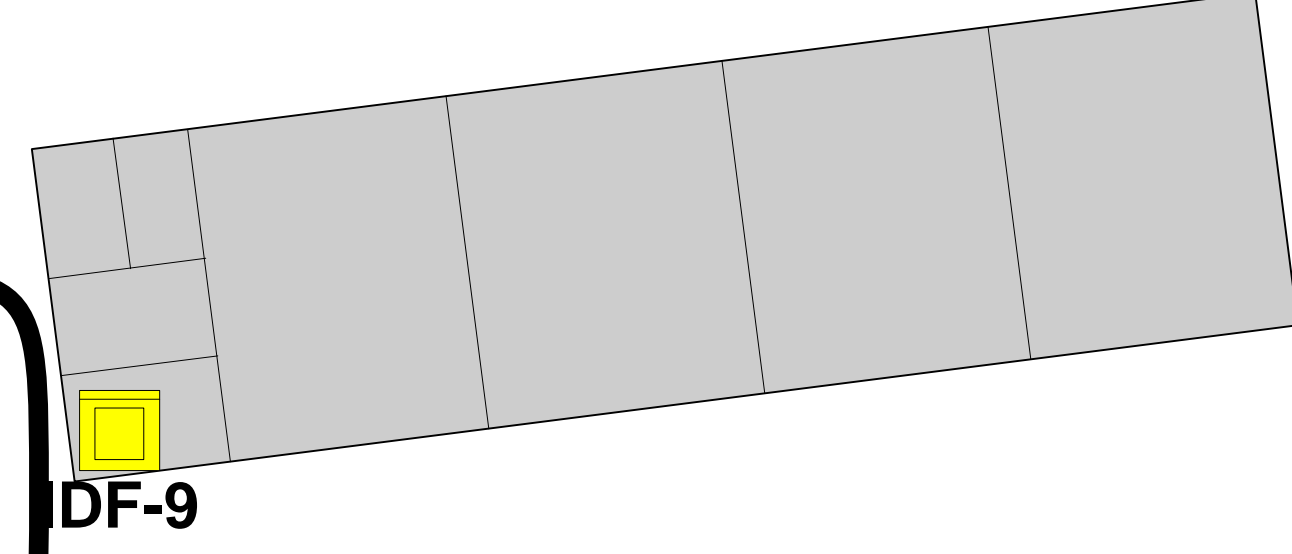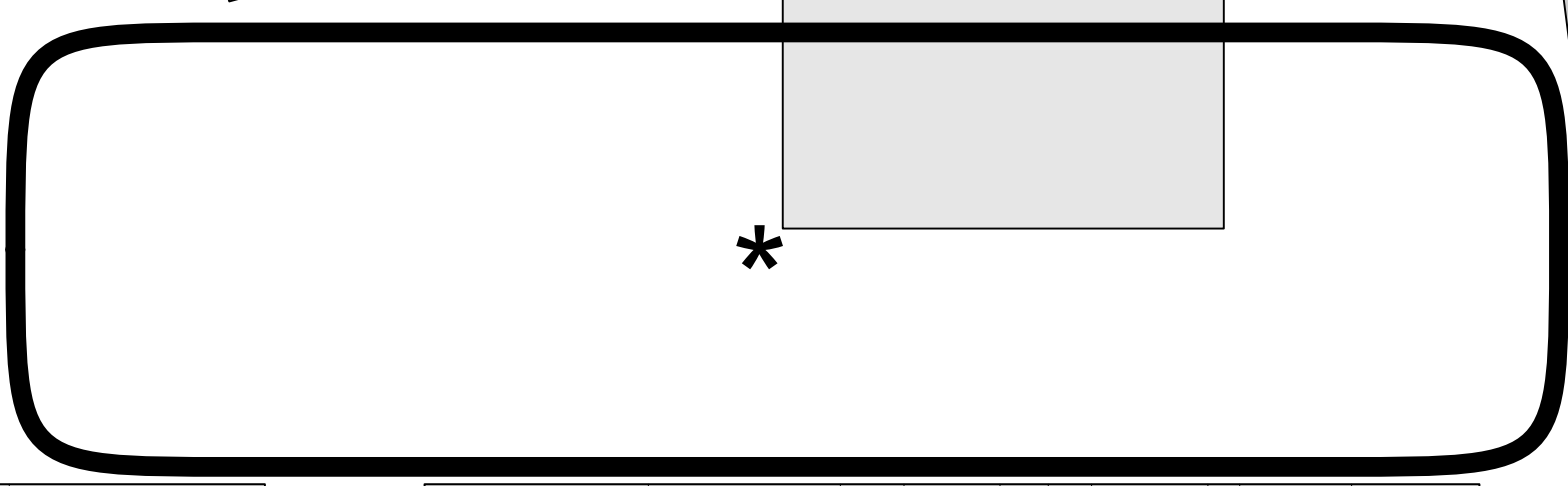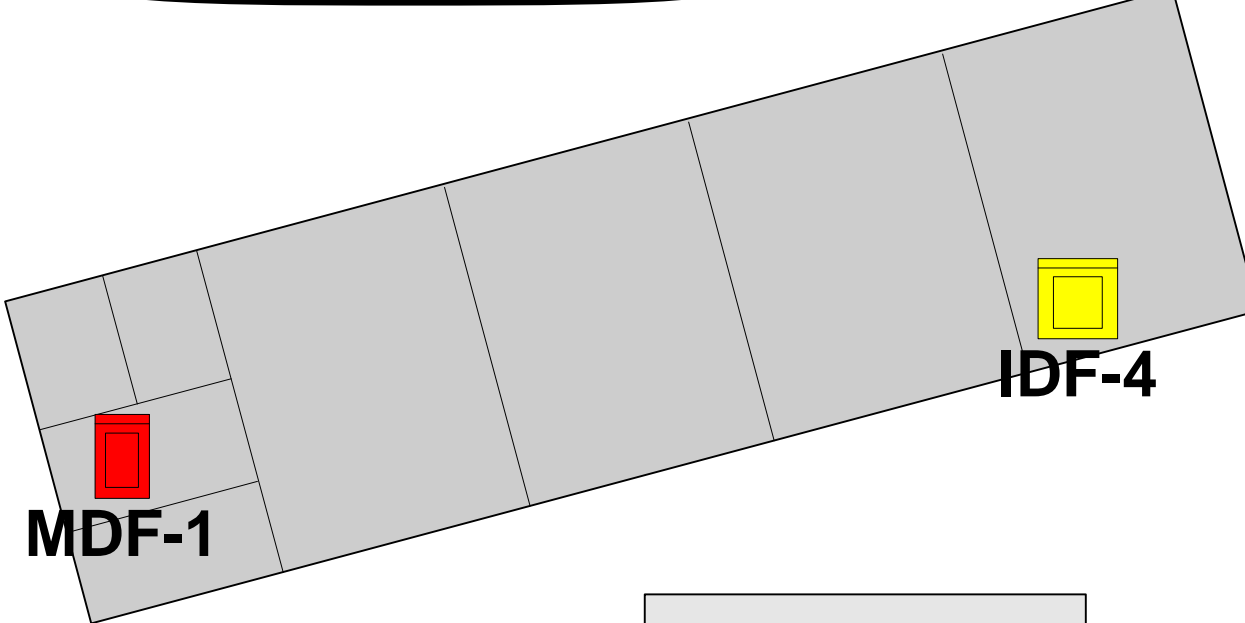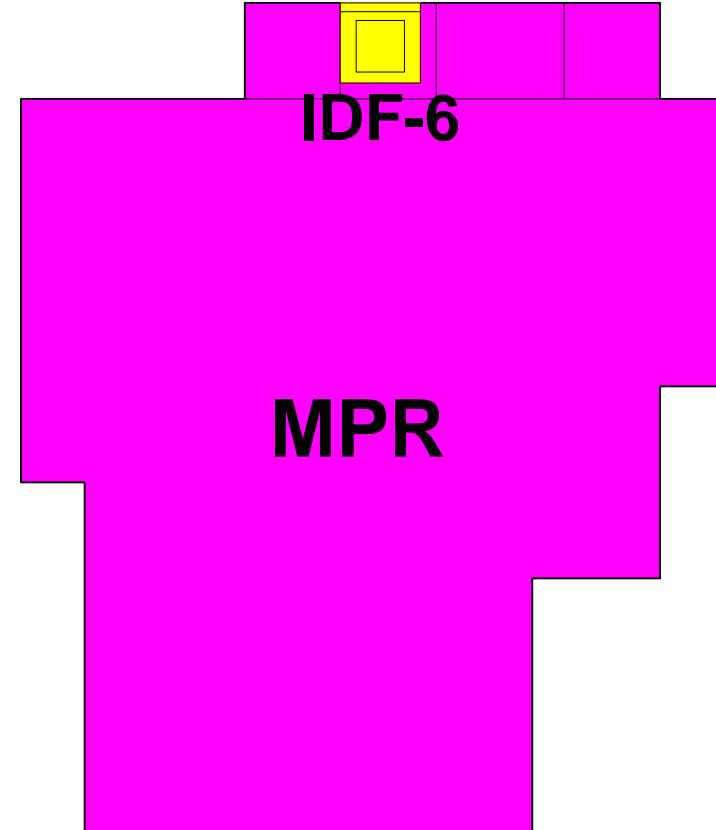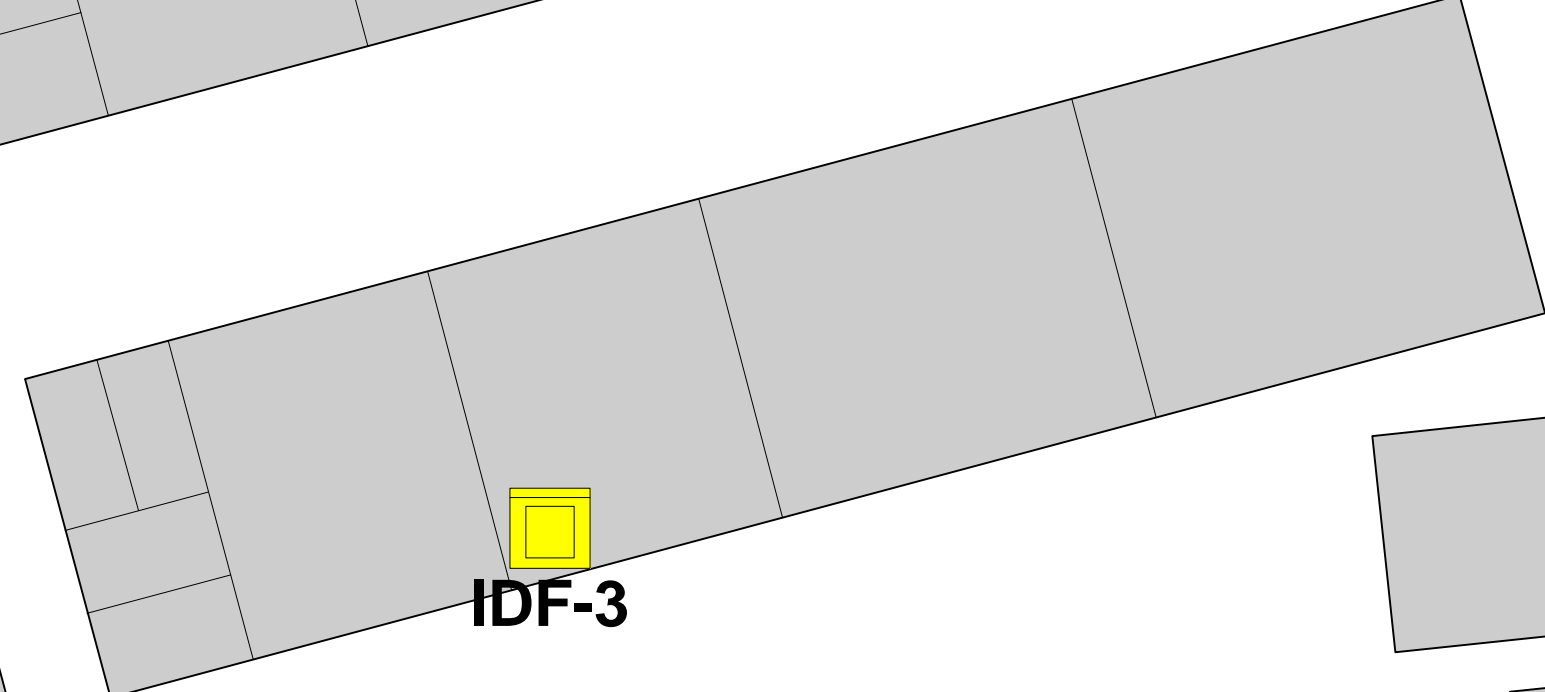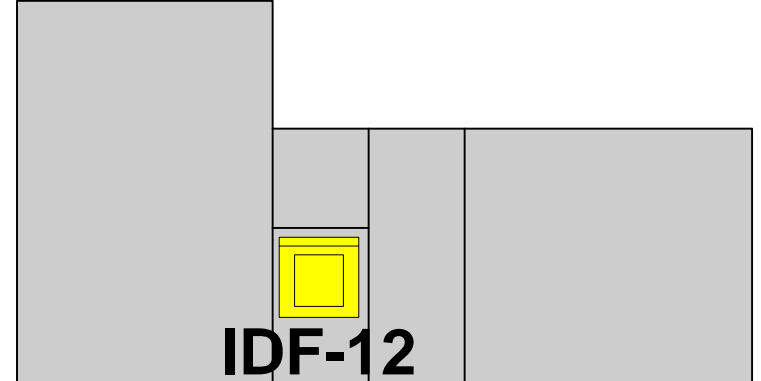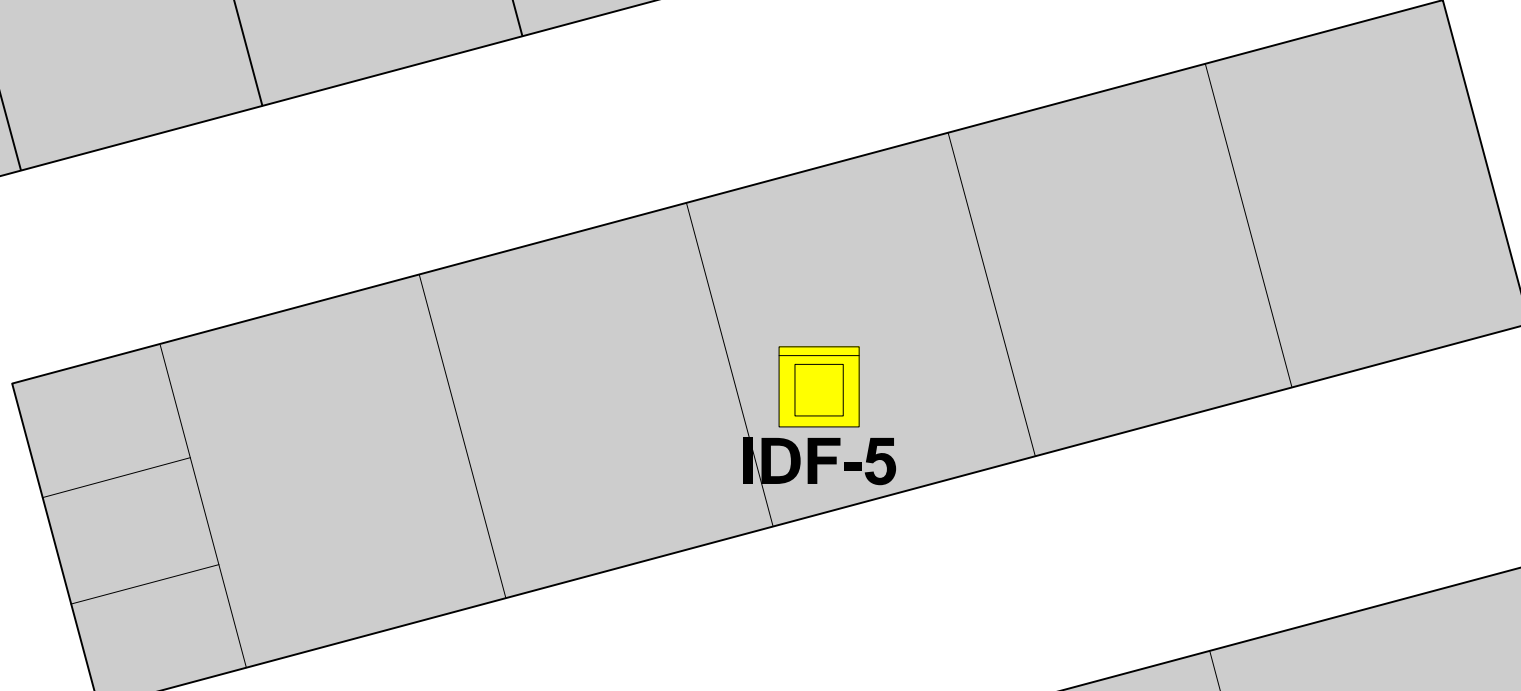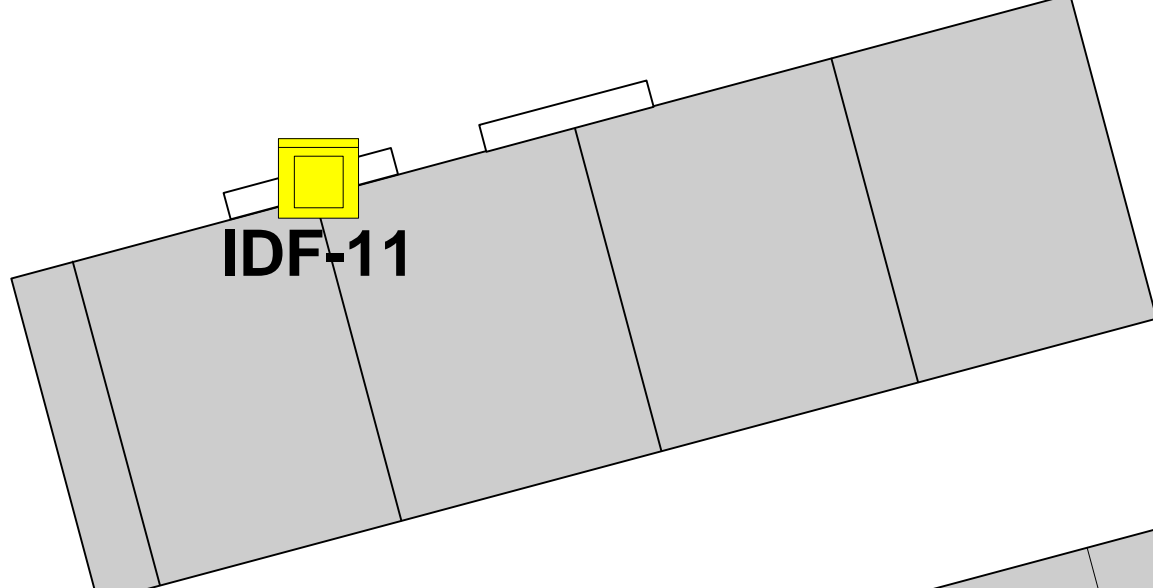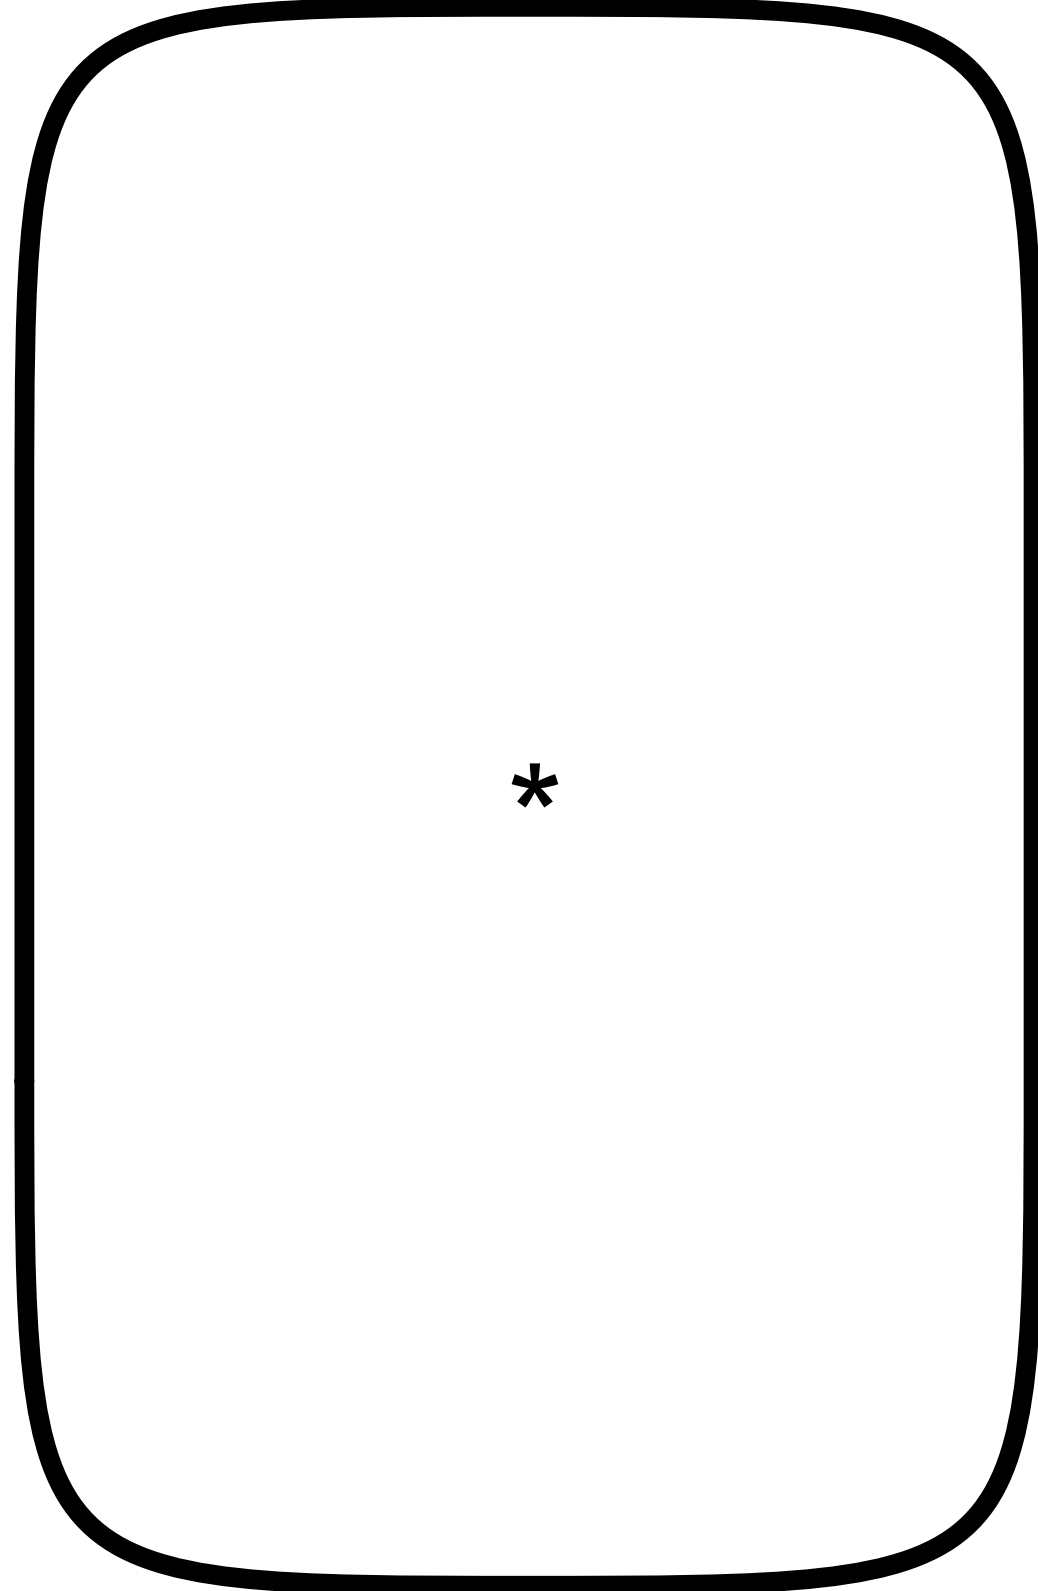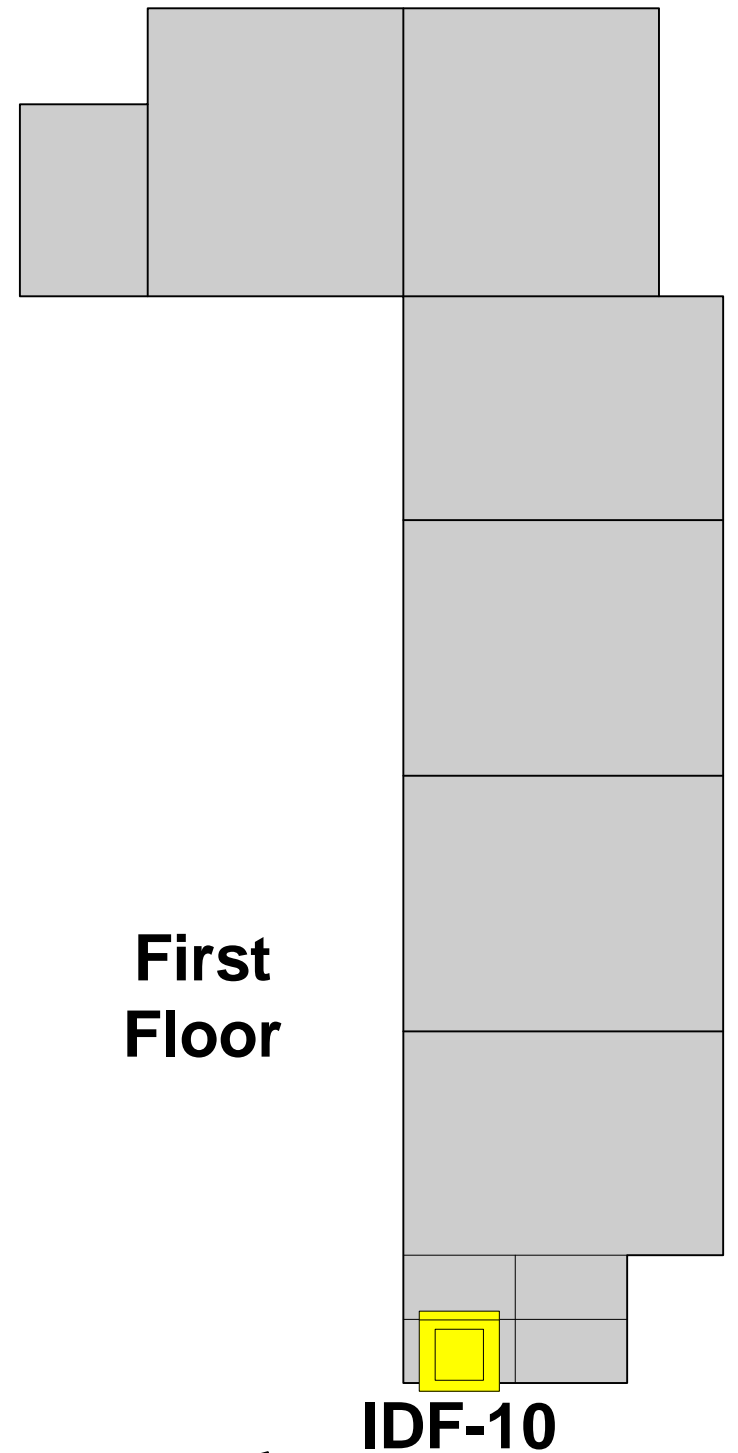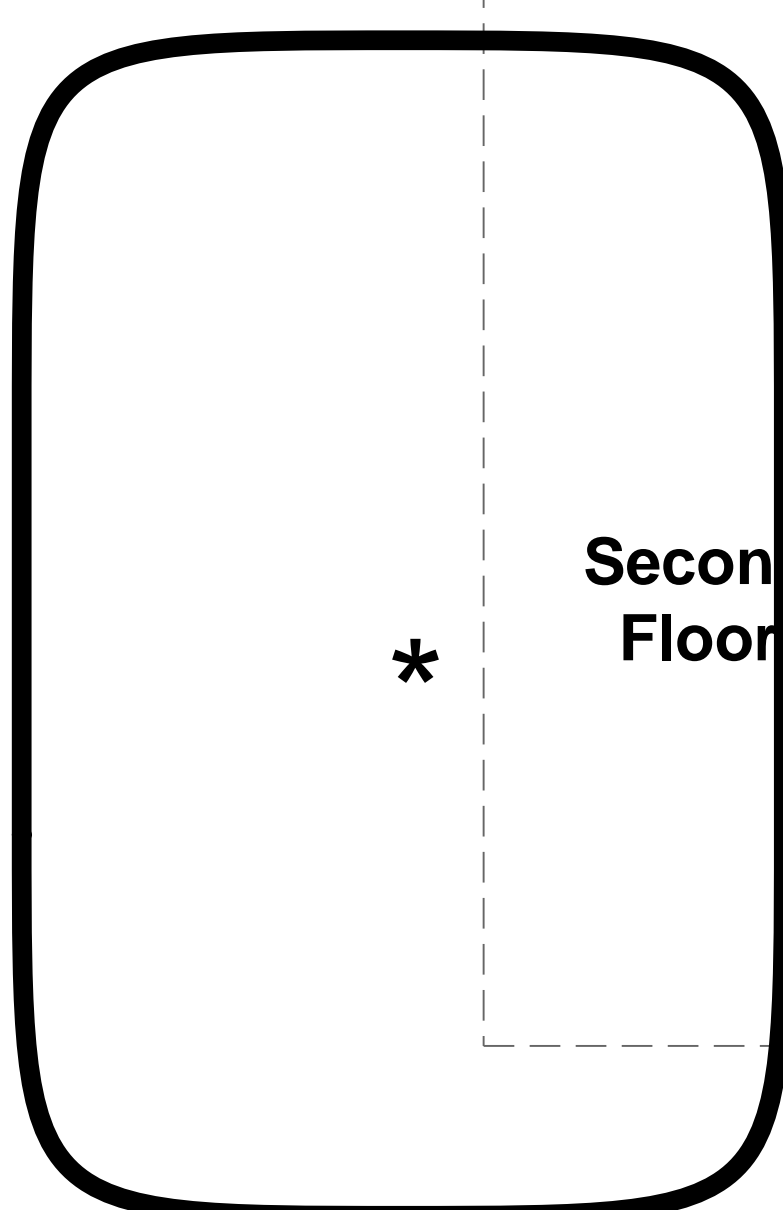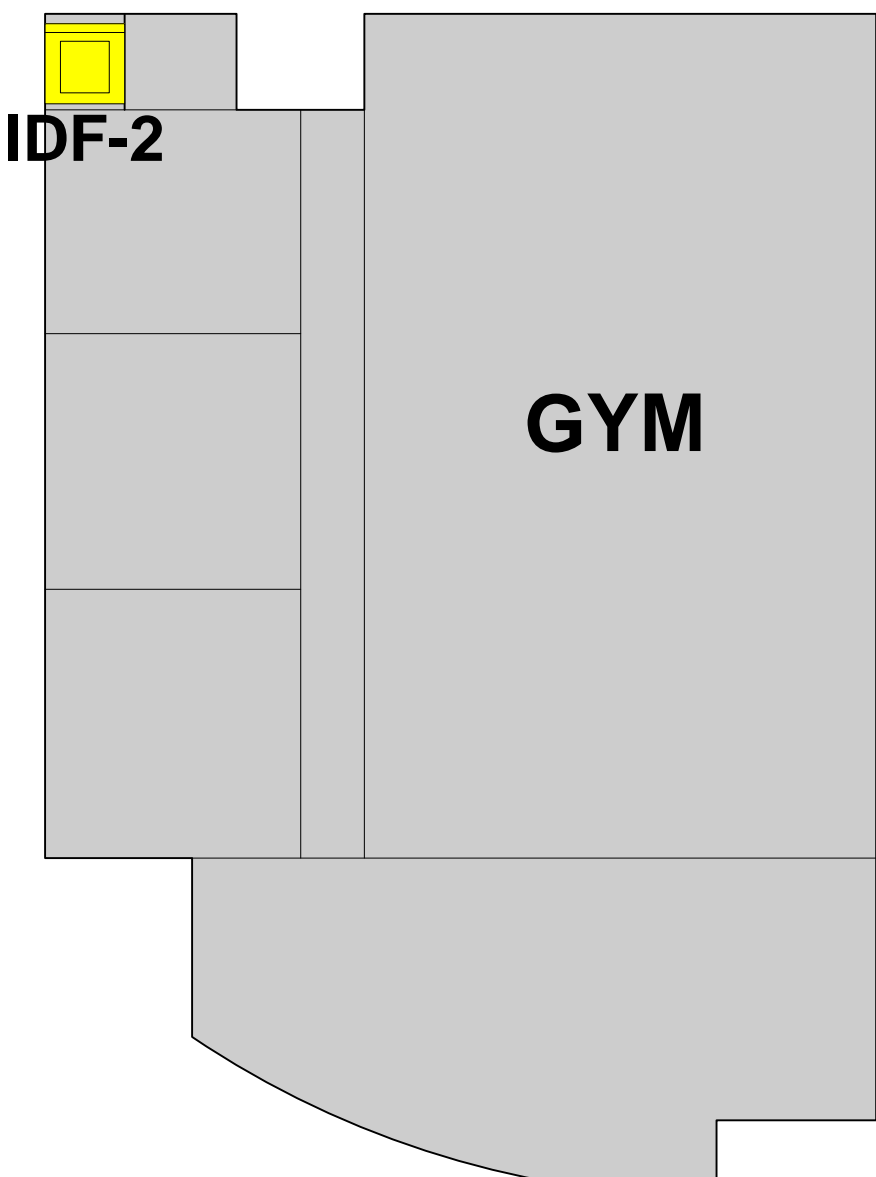


**Jane Addams Middle School**

Address: 4535 153rd Pl,  
Lawndale, CA 90260  
Phone: (310) 676-4806

NTS

**\*Wireless Access Areas**

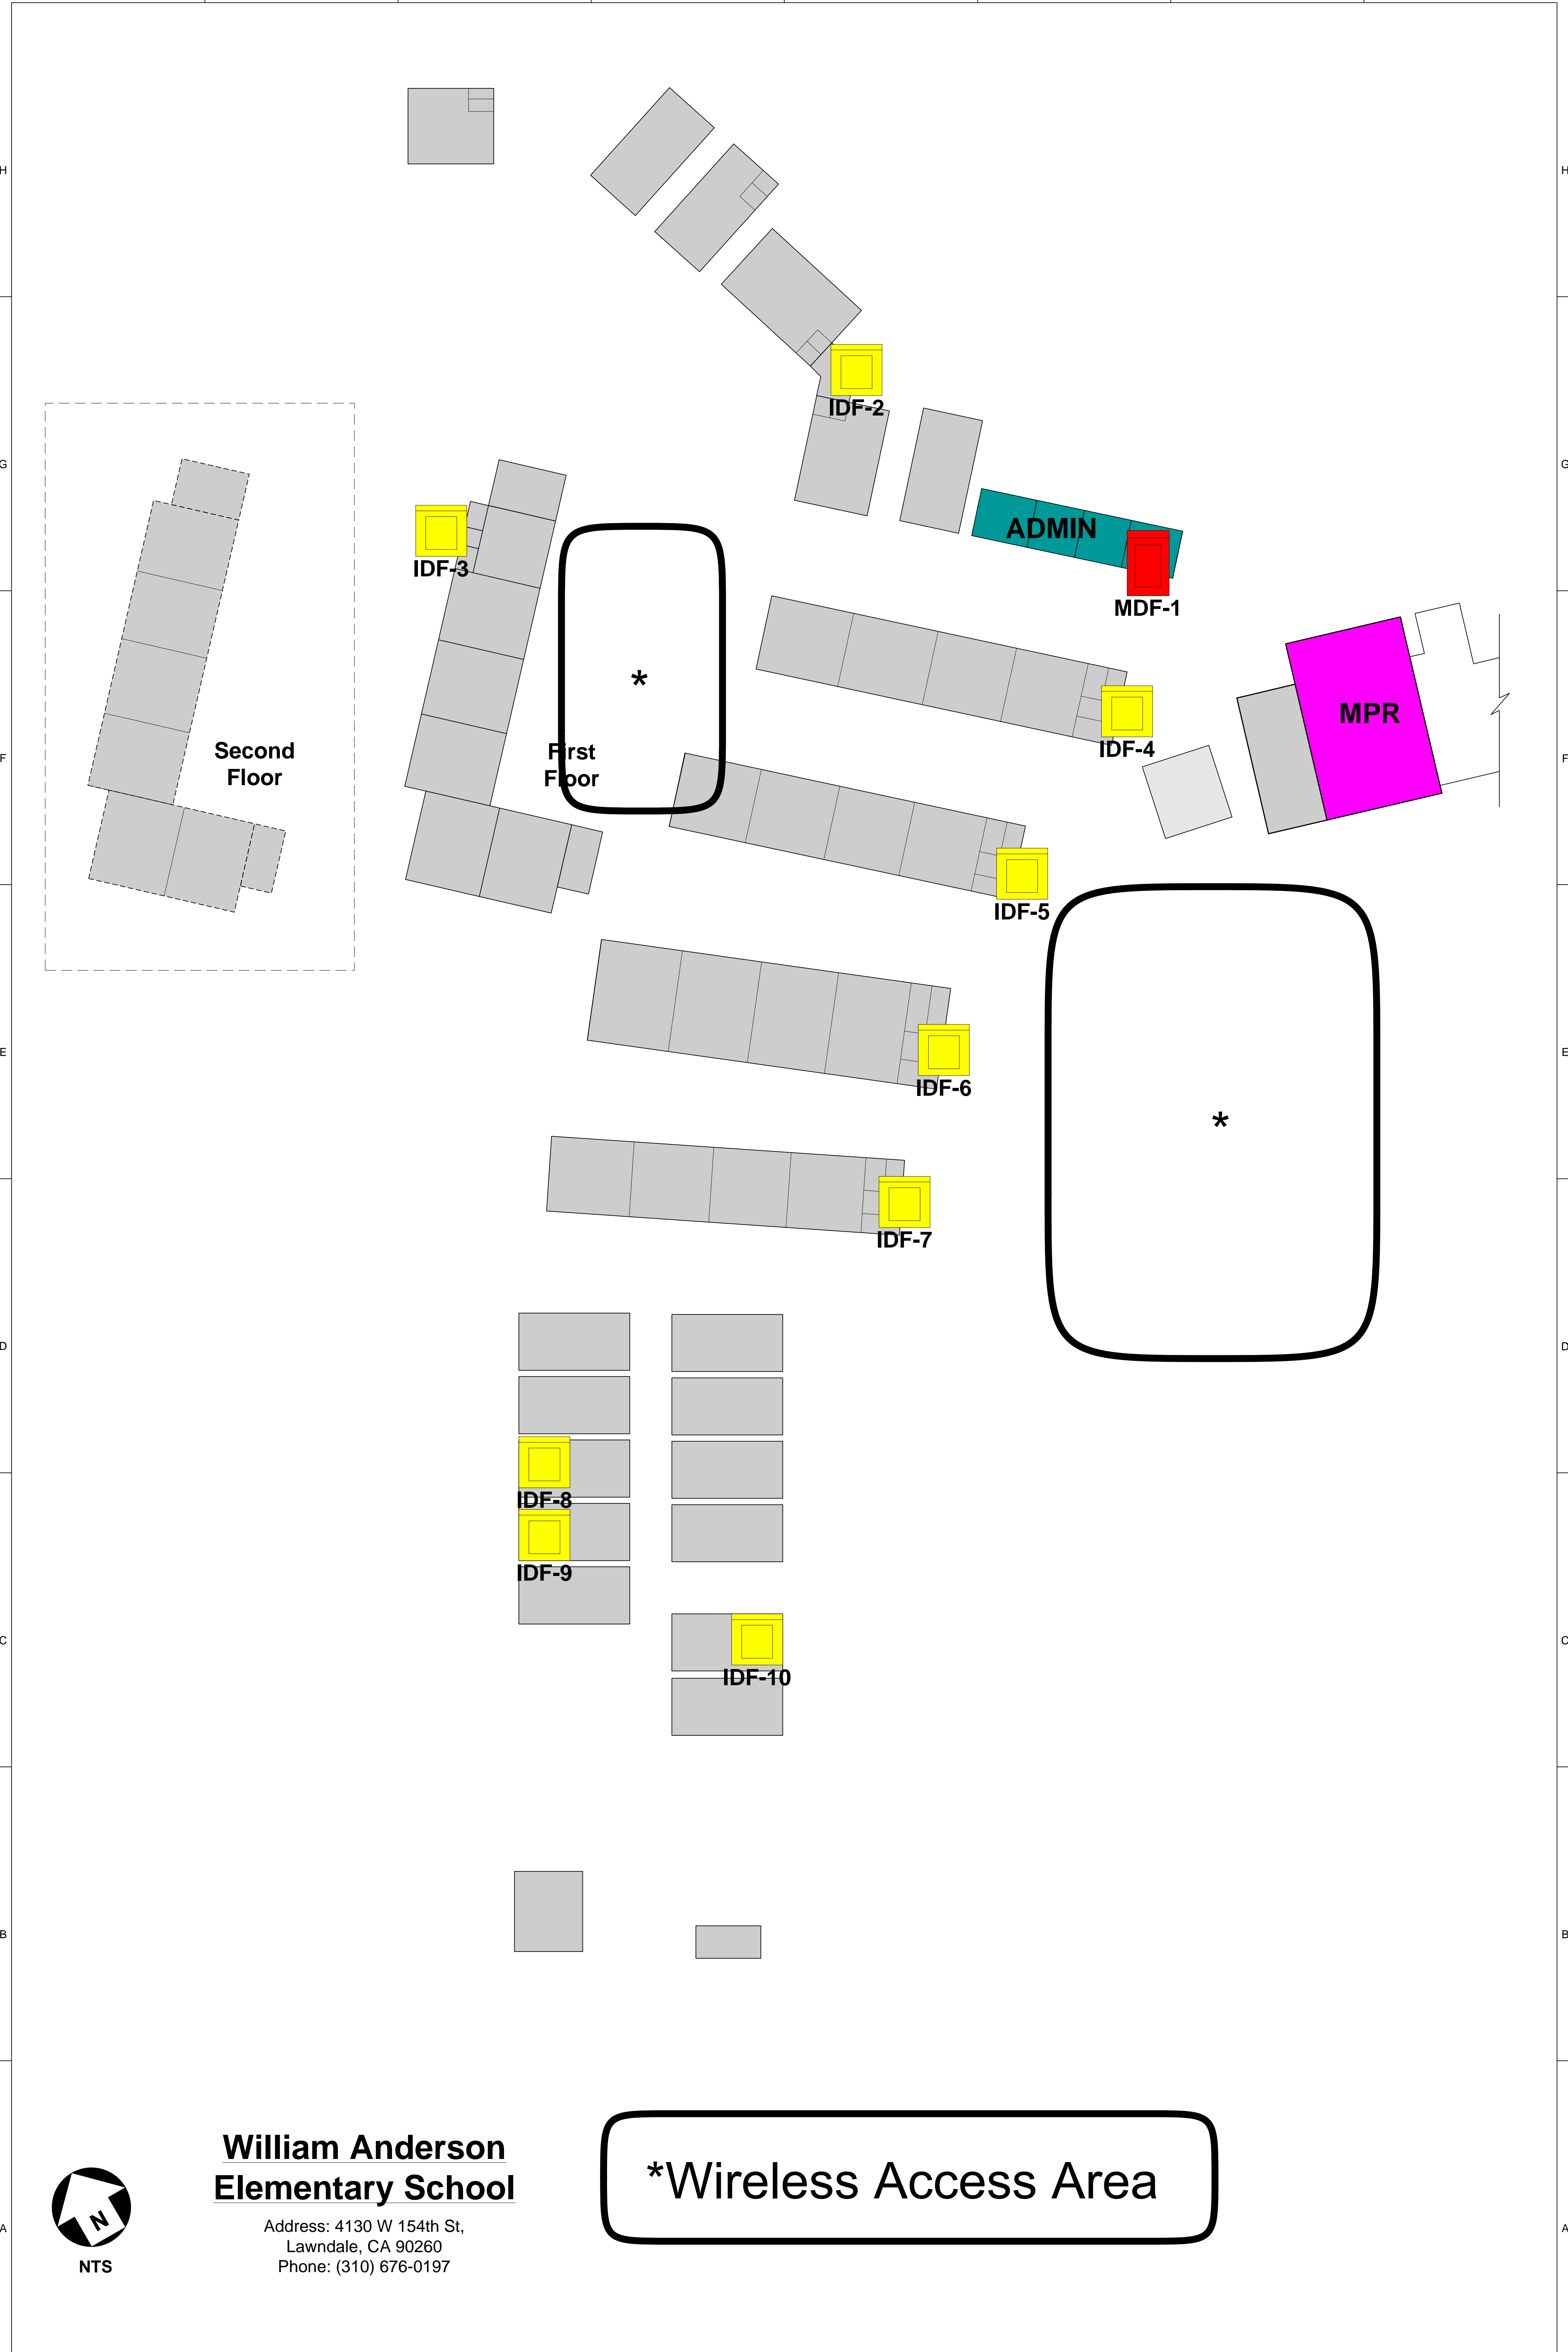

**William Anderson  
Elementary School**



Address: 4130 W 154th St,  
Lawndale, CA 90260  
Phone: (310) 676-0197

**\*Wireless Access Area**

8 7 6 5 4 3 2 1

H  
G  
F  
E  
D  
C  
B  
A

H  
G  
F  
E  
D  
C  
B  
A

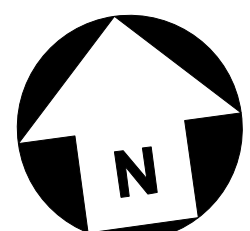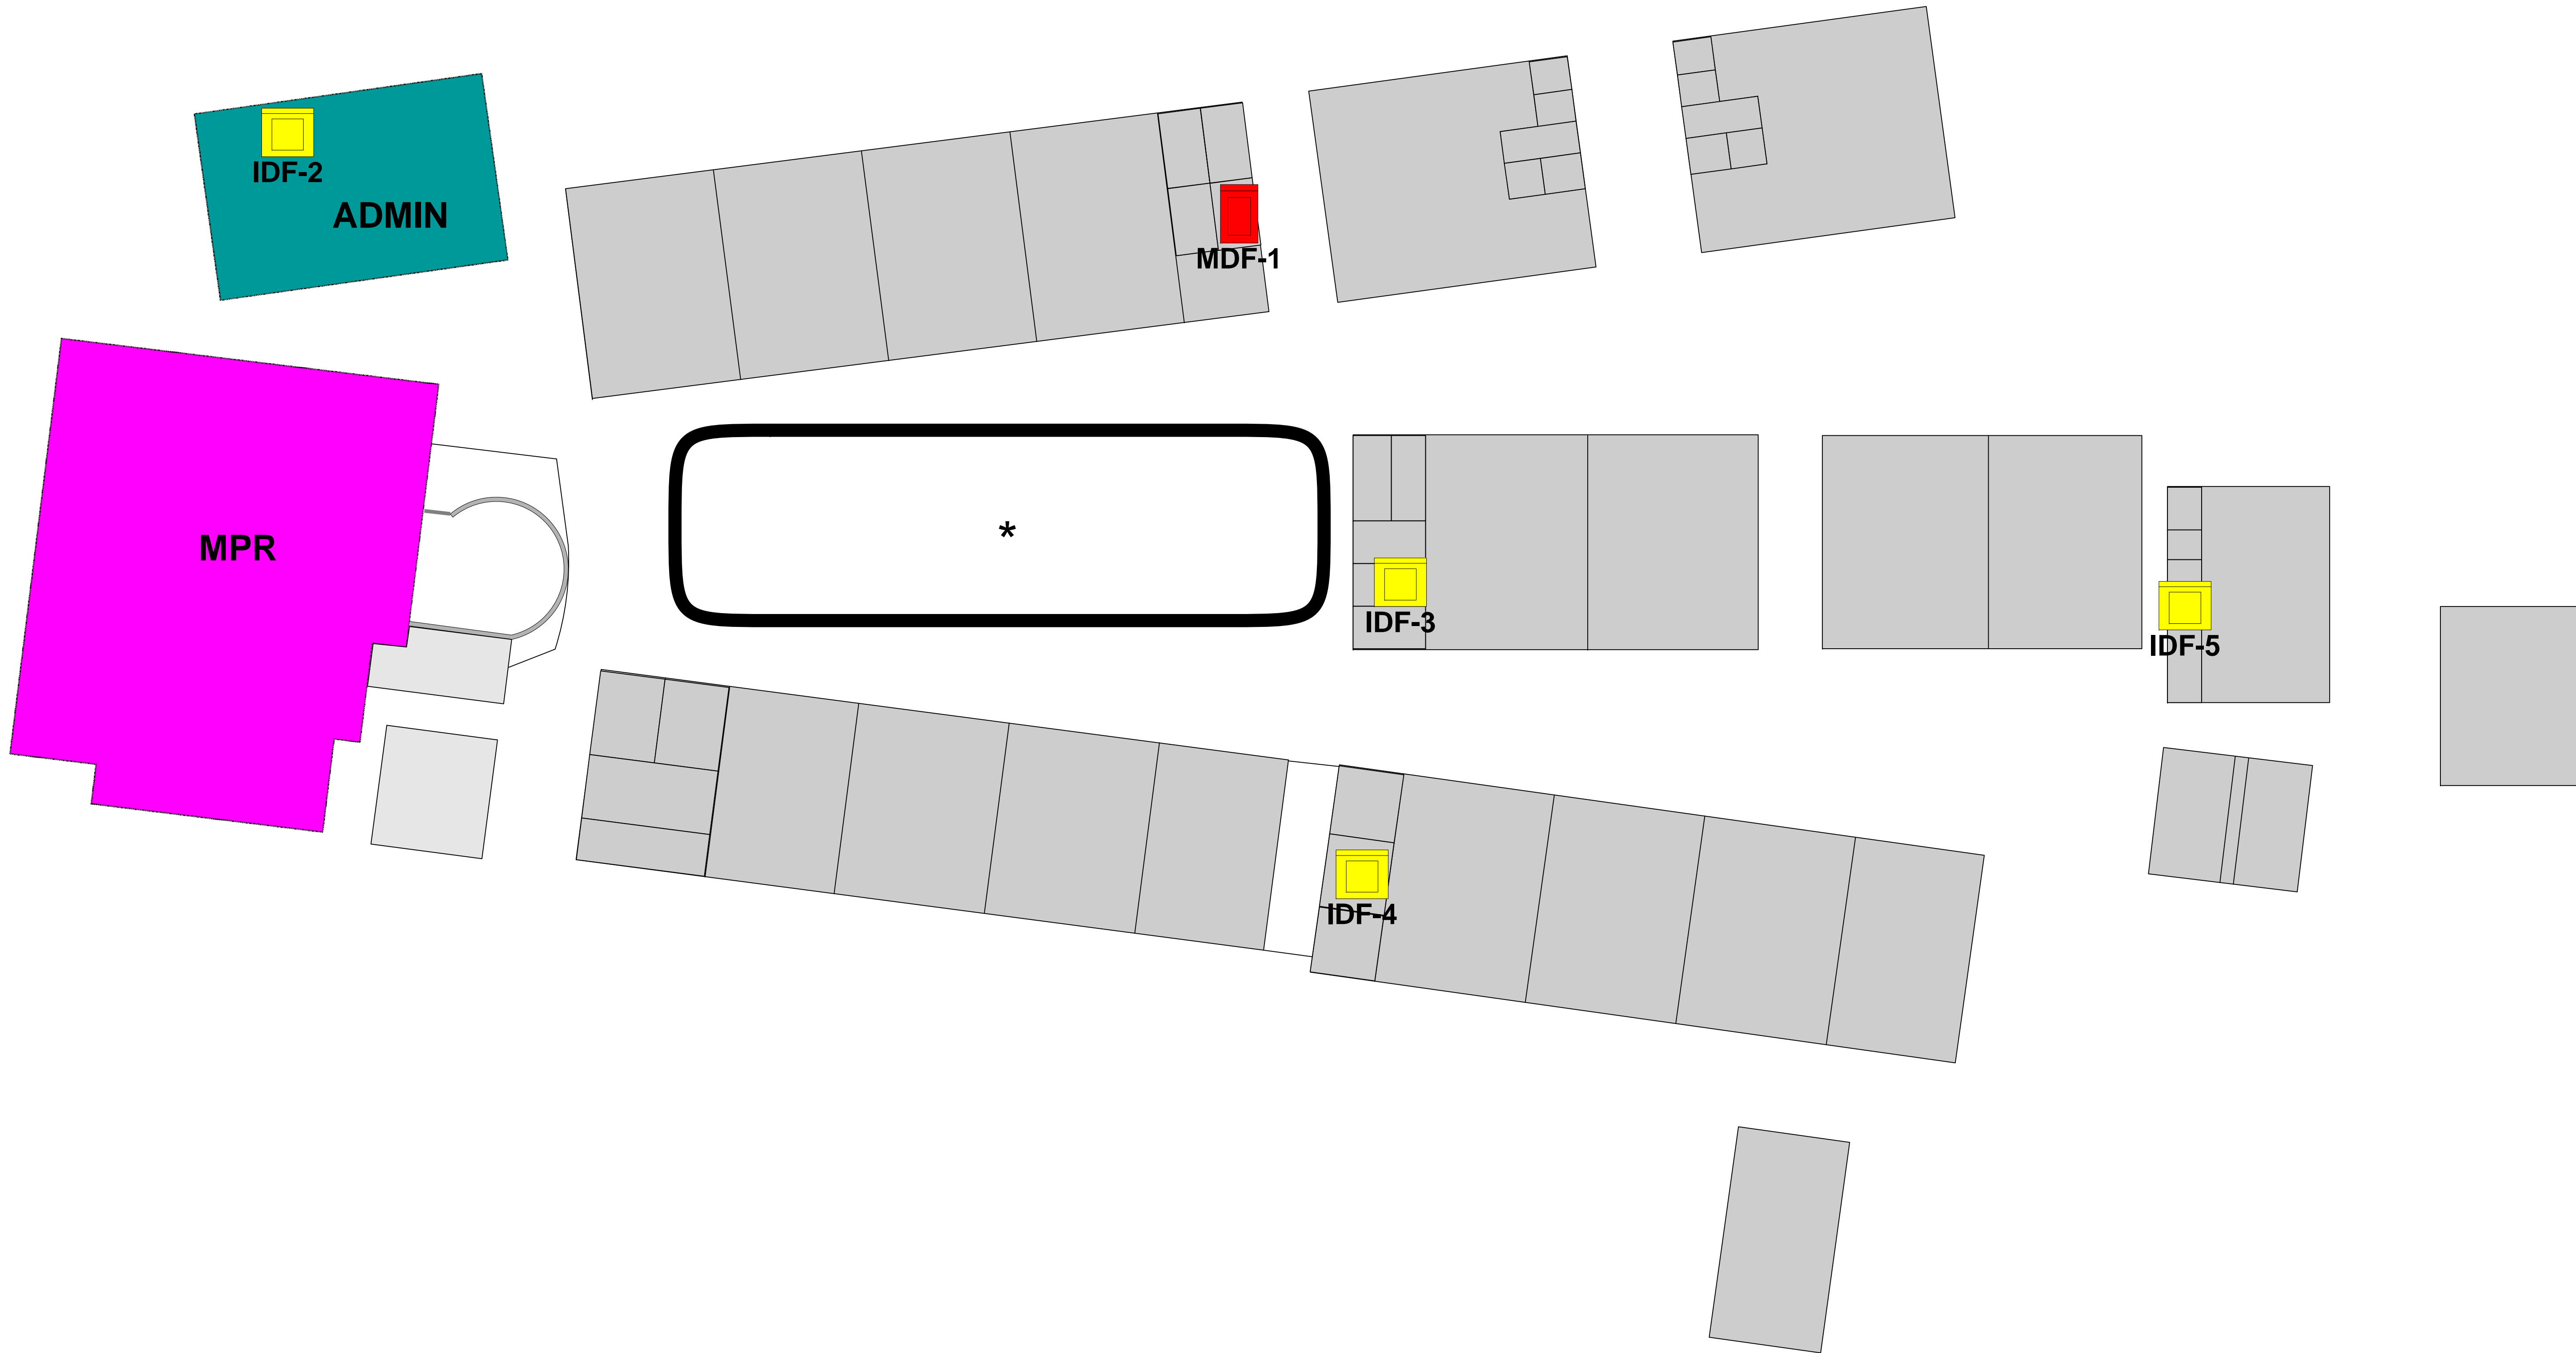

**Kit Carson School**

Address: 3530 W 147th St,  
Hawthorne, CA 90250  
Phone: (310) 263-6830

NTS



\* Wireless Access Area

8 7 6 5 4 3 2 1

8 7 6 5 4 3 2 1


H  
G  
F  
E  
D  
C  
B  
A

H  
G  
F  
E  
D  
C  
B  
A

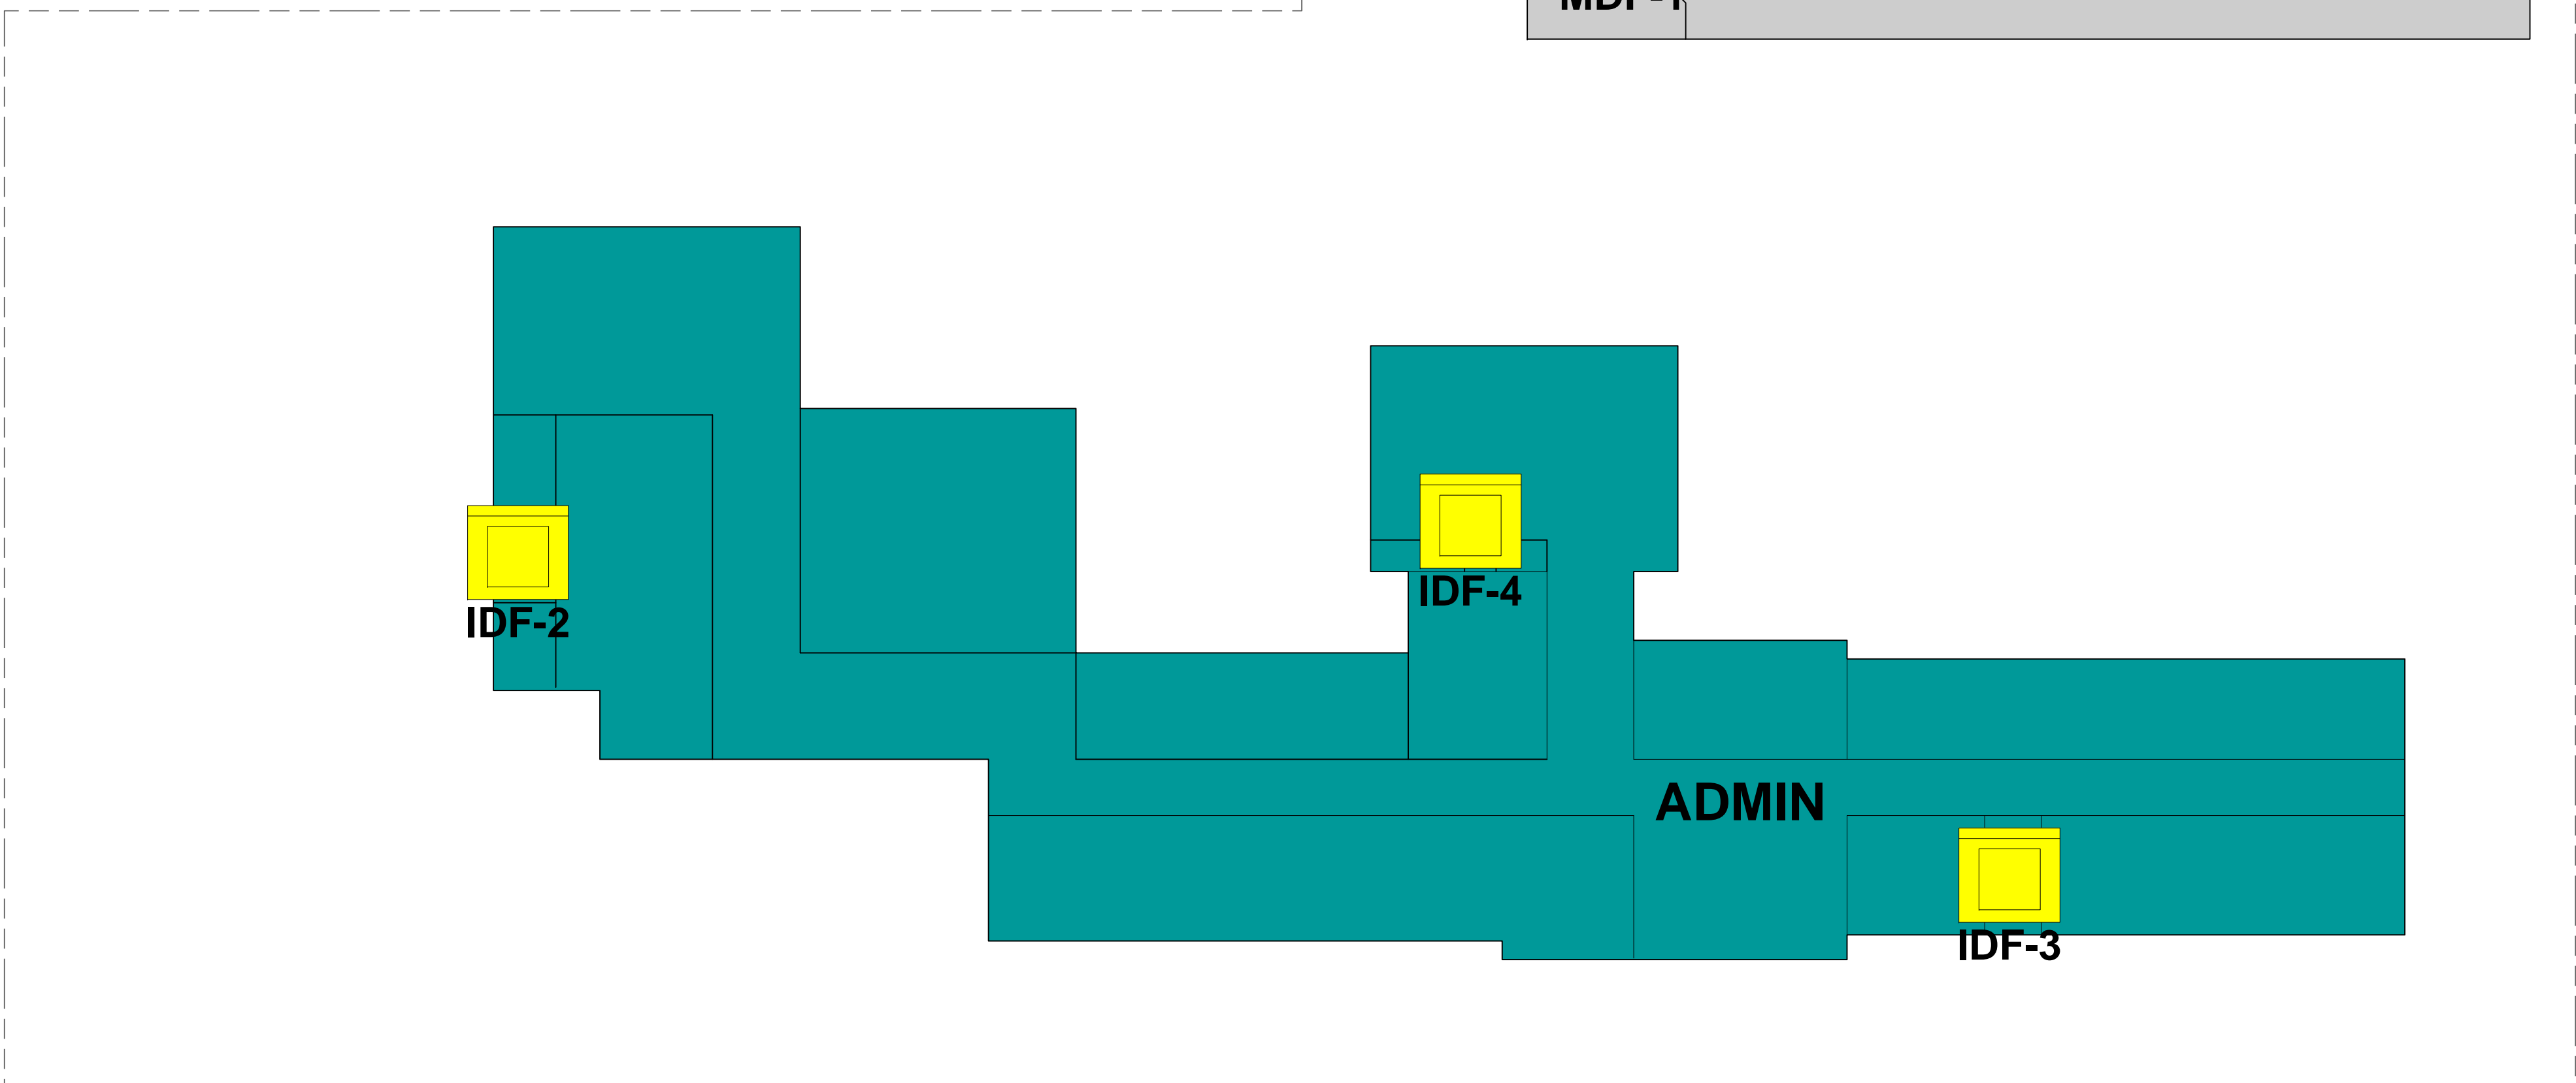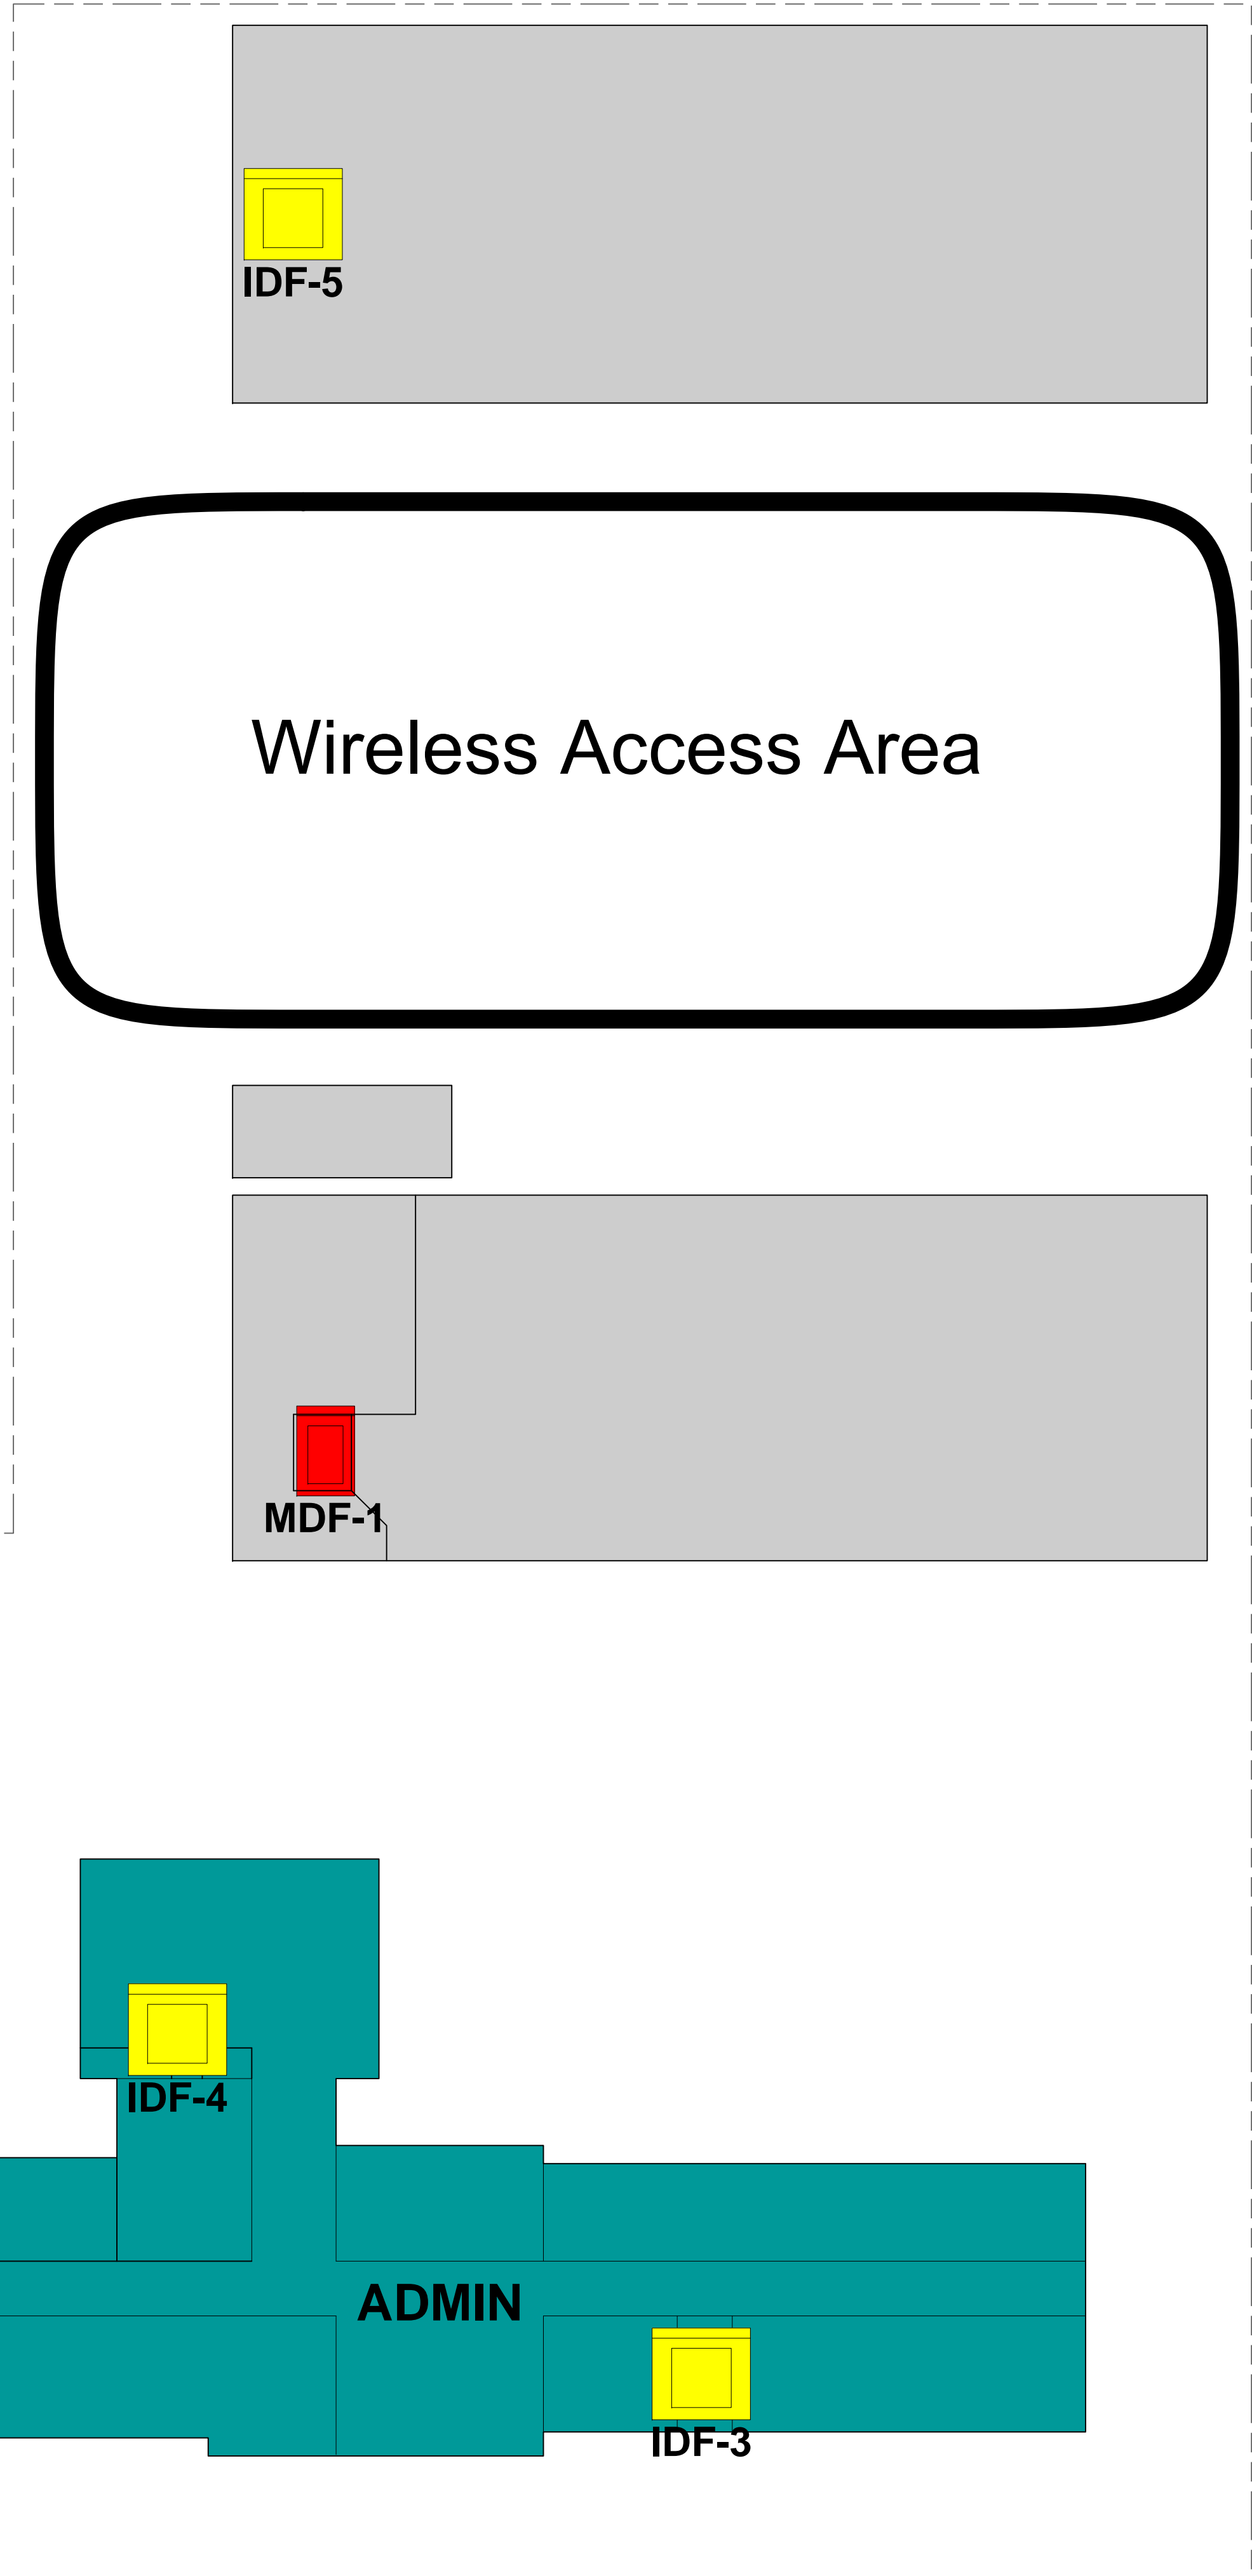


**Lawndale Elementary  
School District Office**

Address: 4161 W 147th St,  
Lawndale, CA 90260  
Phone:(310) 973-1300

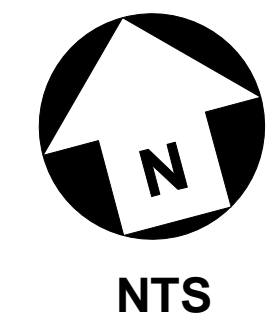

8 7 6 5 4 3 2 1




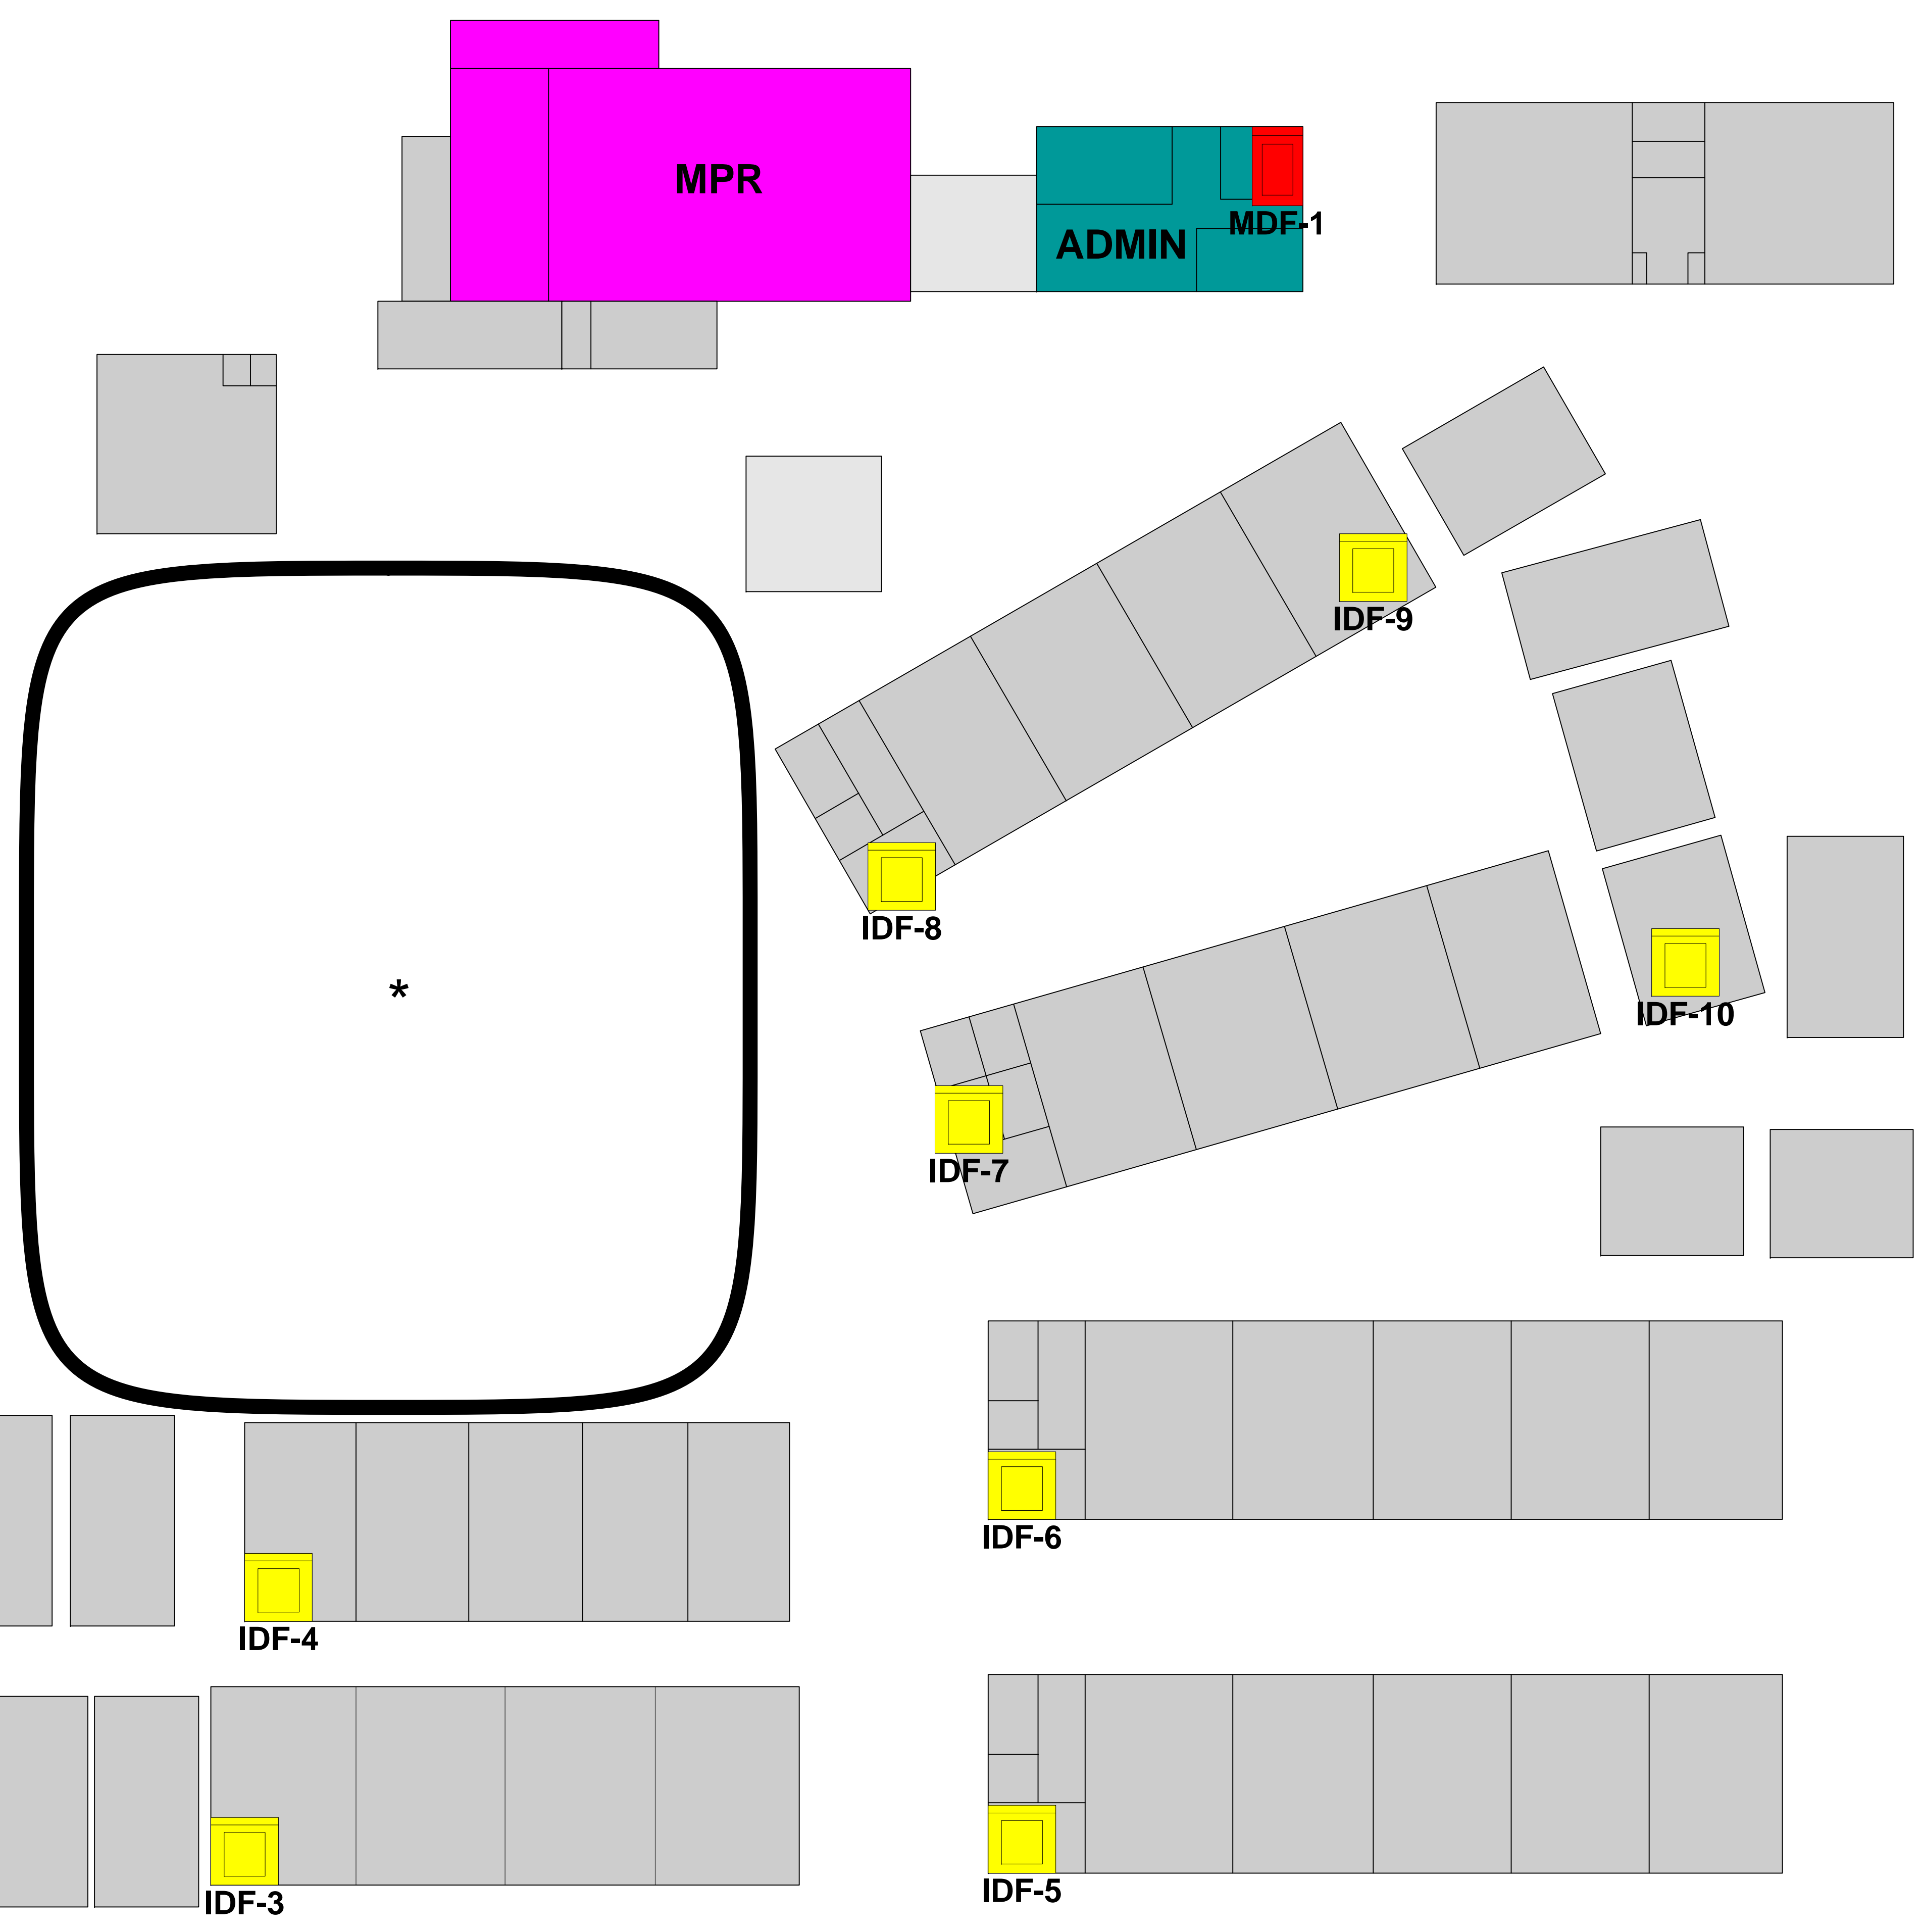


**\*Wireless Access Area**

**Willam Green  
Elementary School**

Address: 4520 168th St,  
Lawndale, CA 90260  
Phone: (310) 370-3585

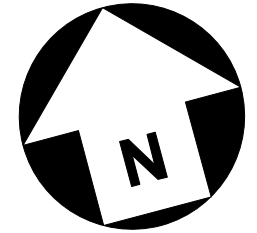

NTS

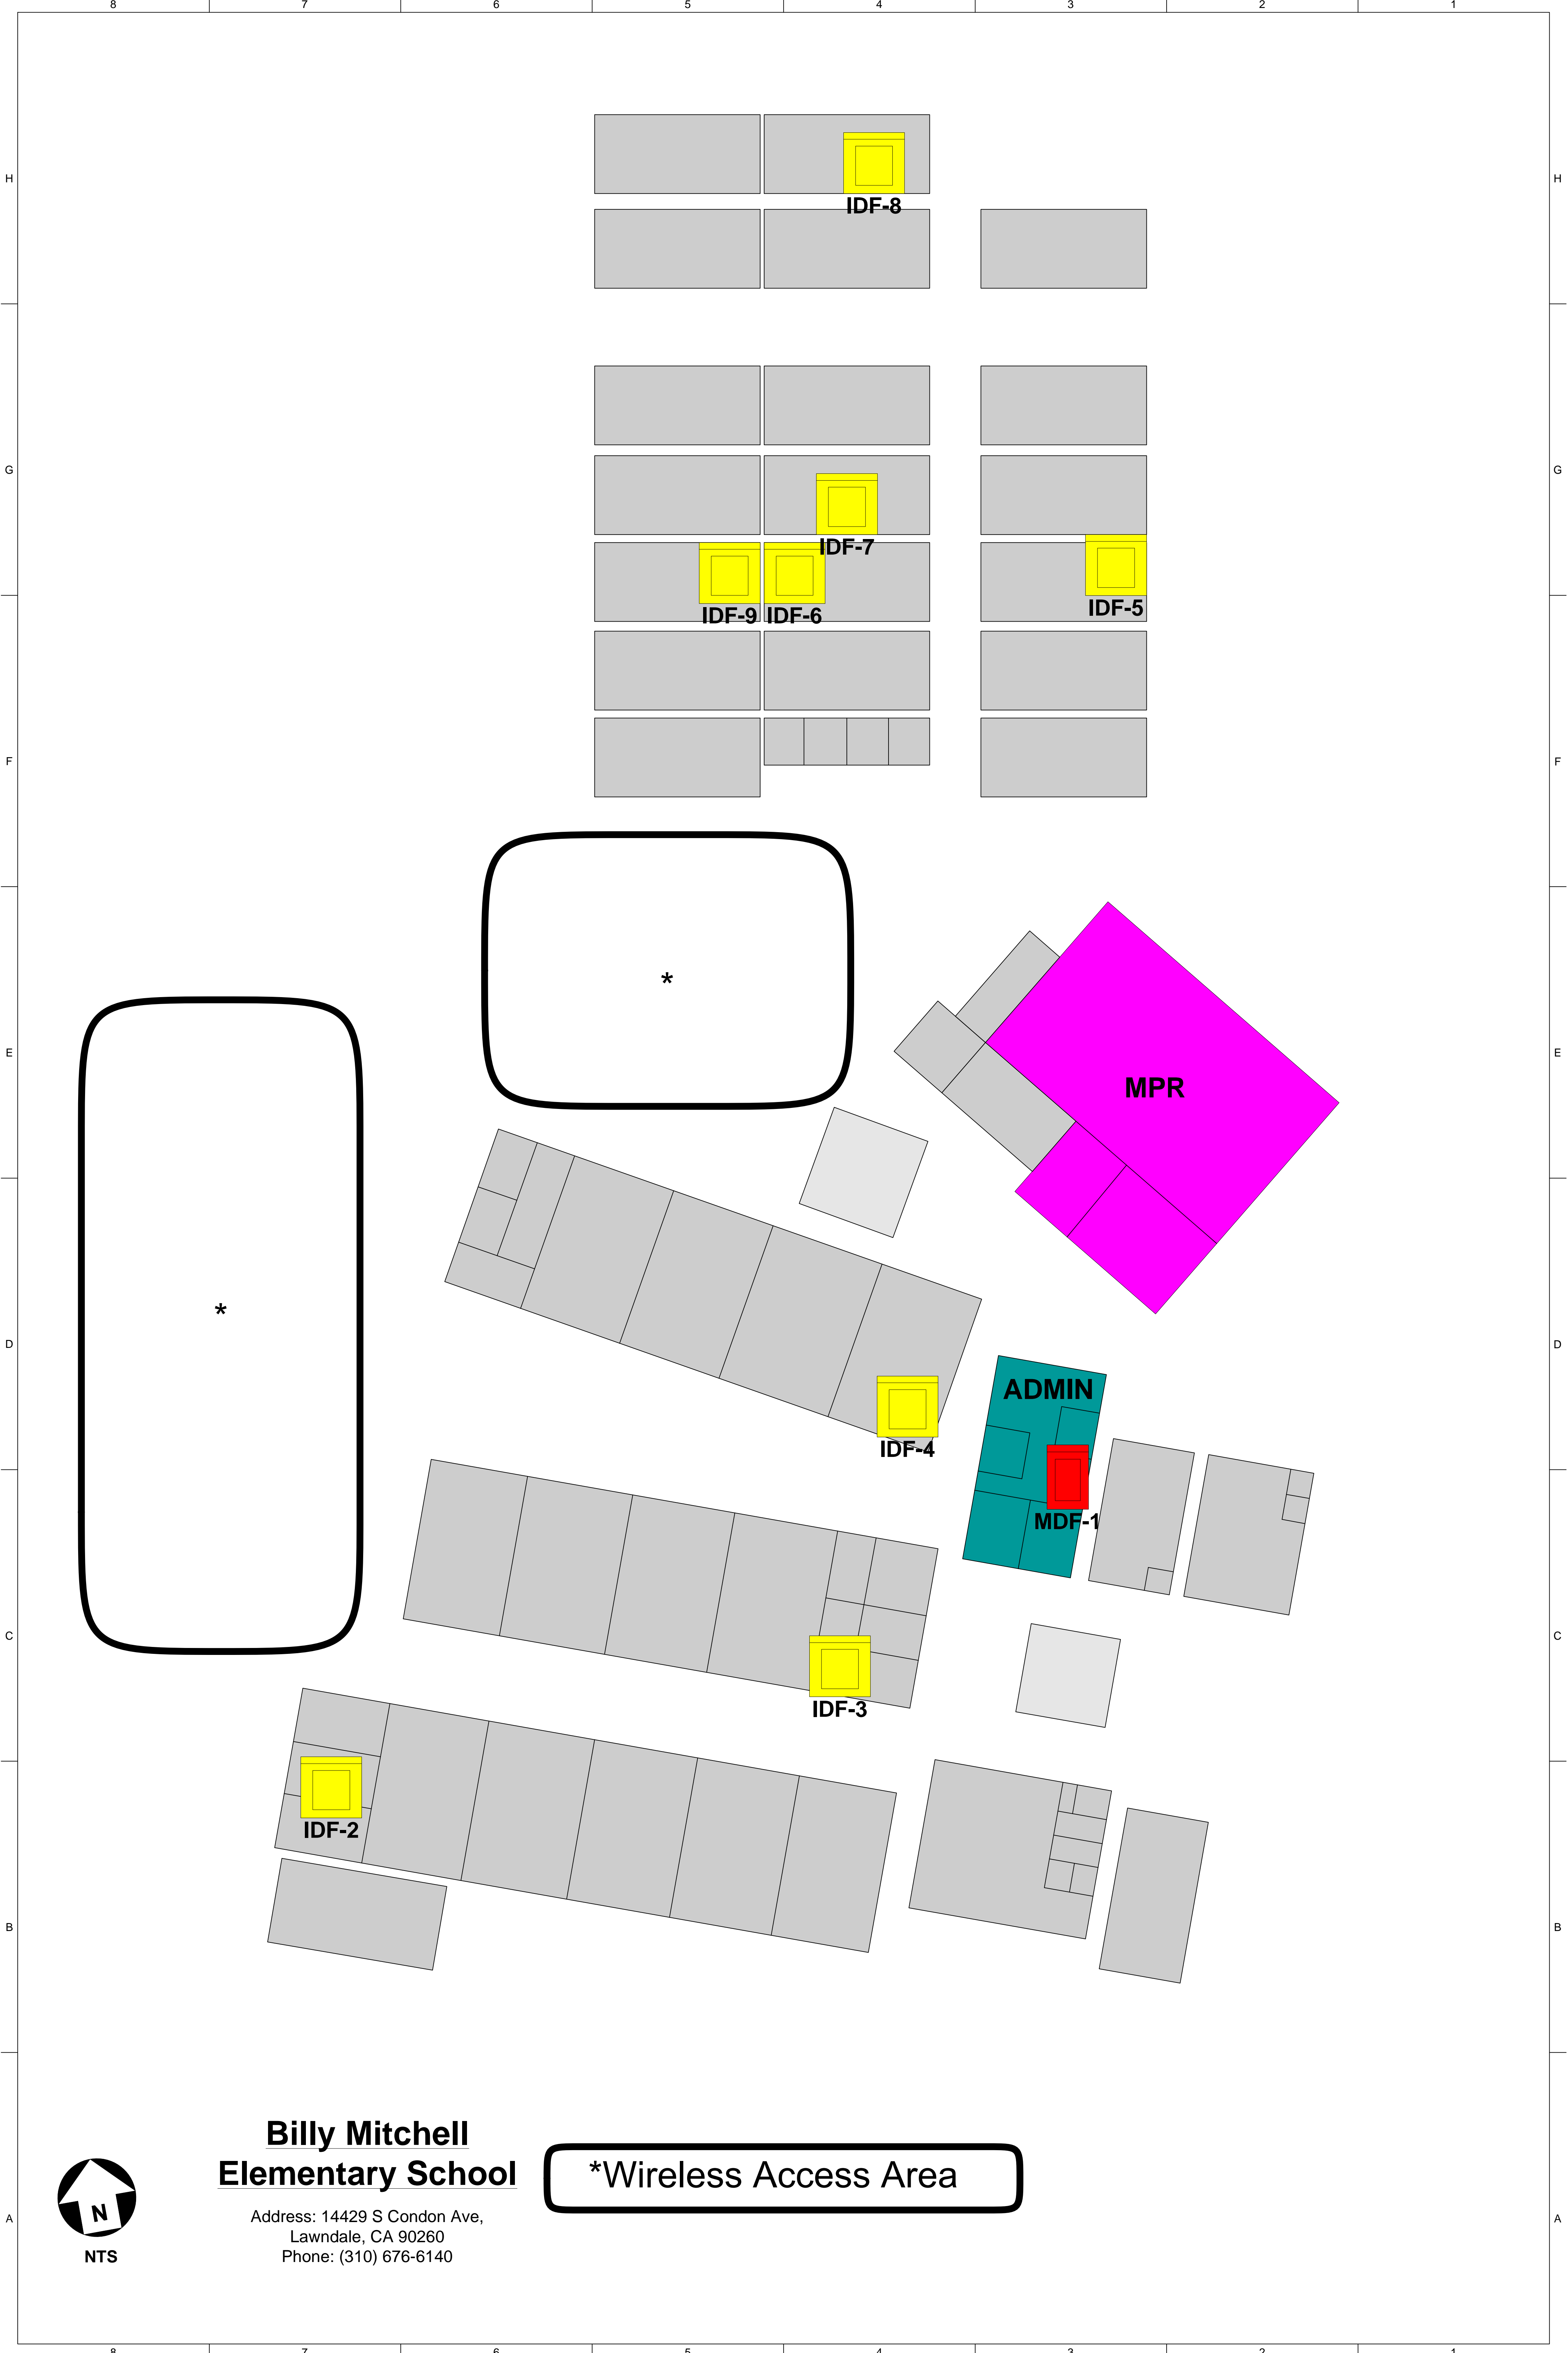

# Billy Mitchell Elementary School

Address: 14429 S Condon Ave,  
Lawndale, CA 90260  
Phone: (310) 676-6140


\*Wireless Access Area



# Will Rogers Middle School

Address: 4110 W 154th St,  
Lawndale, CA 90260  
Phone: (310) 676-1197












**\*Wireless Access Area**

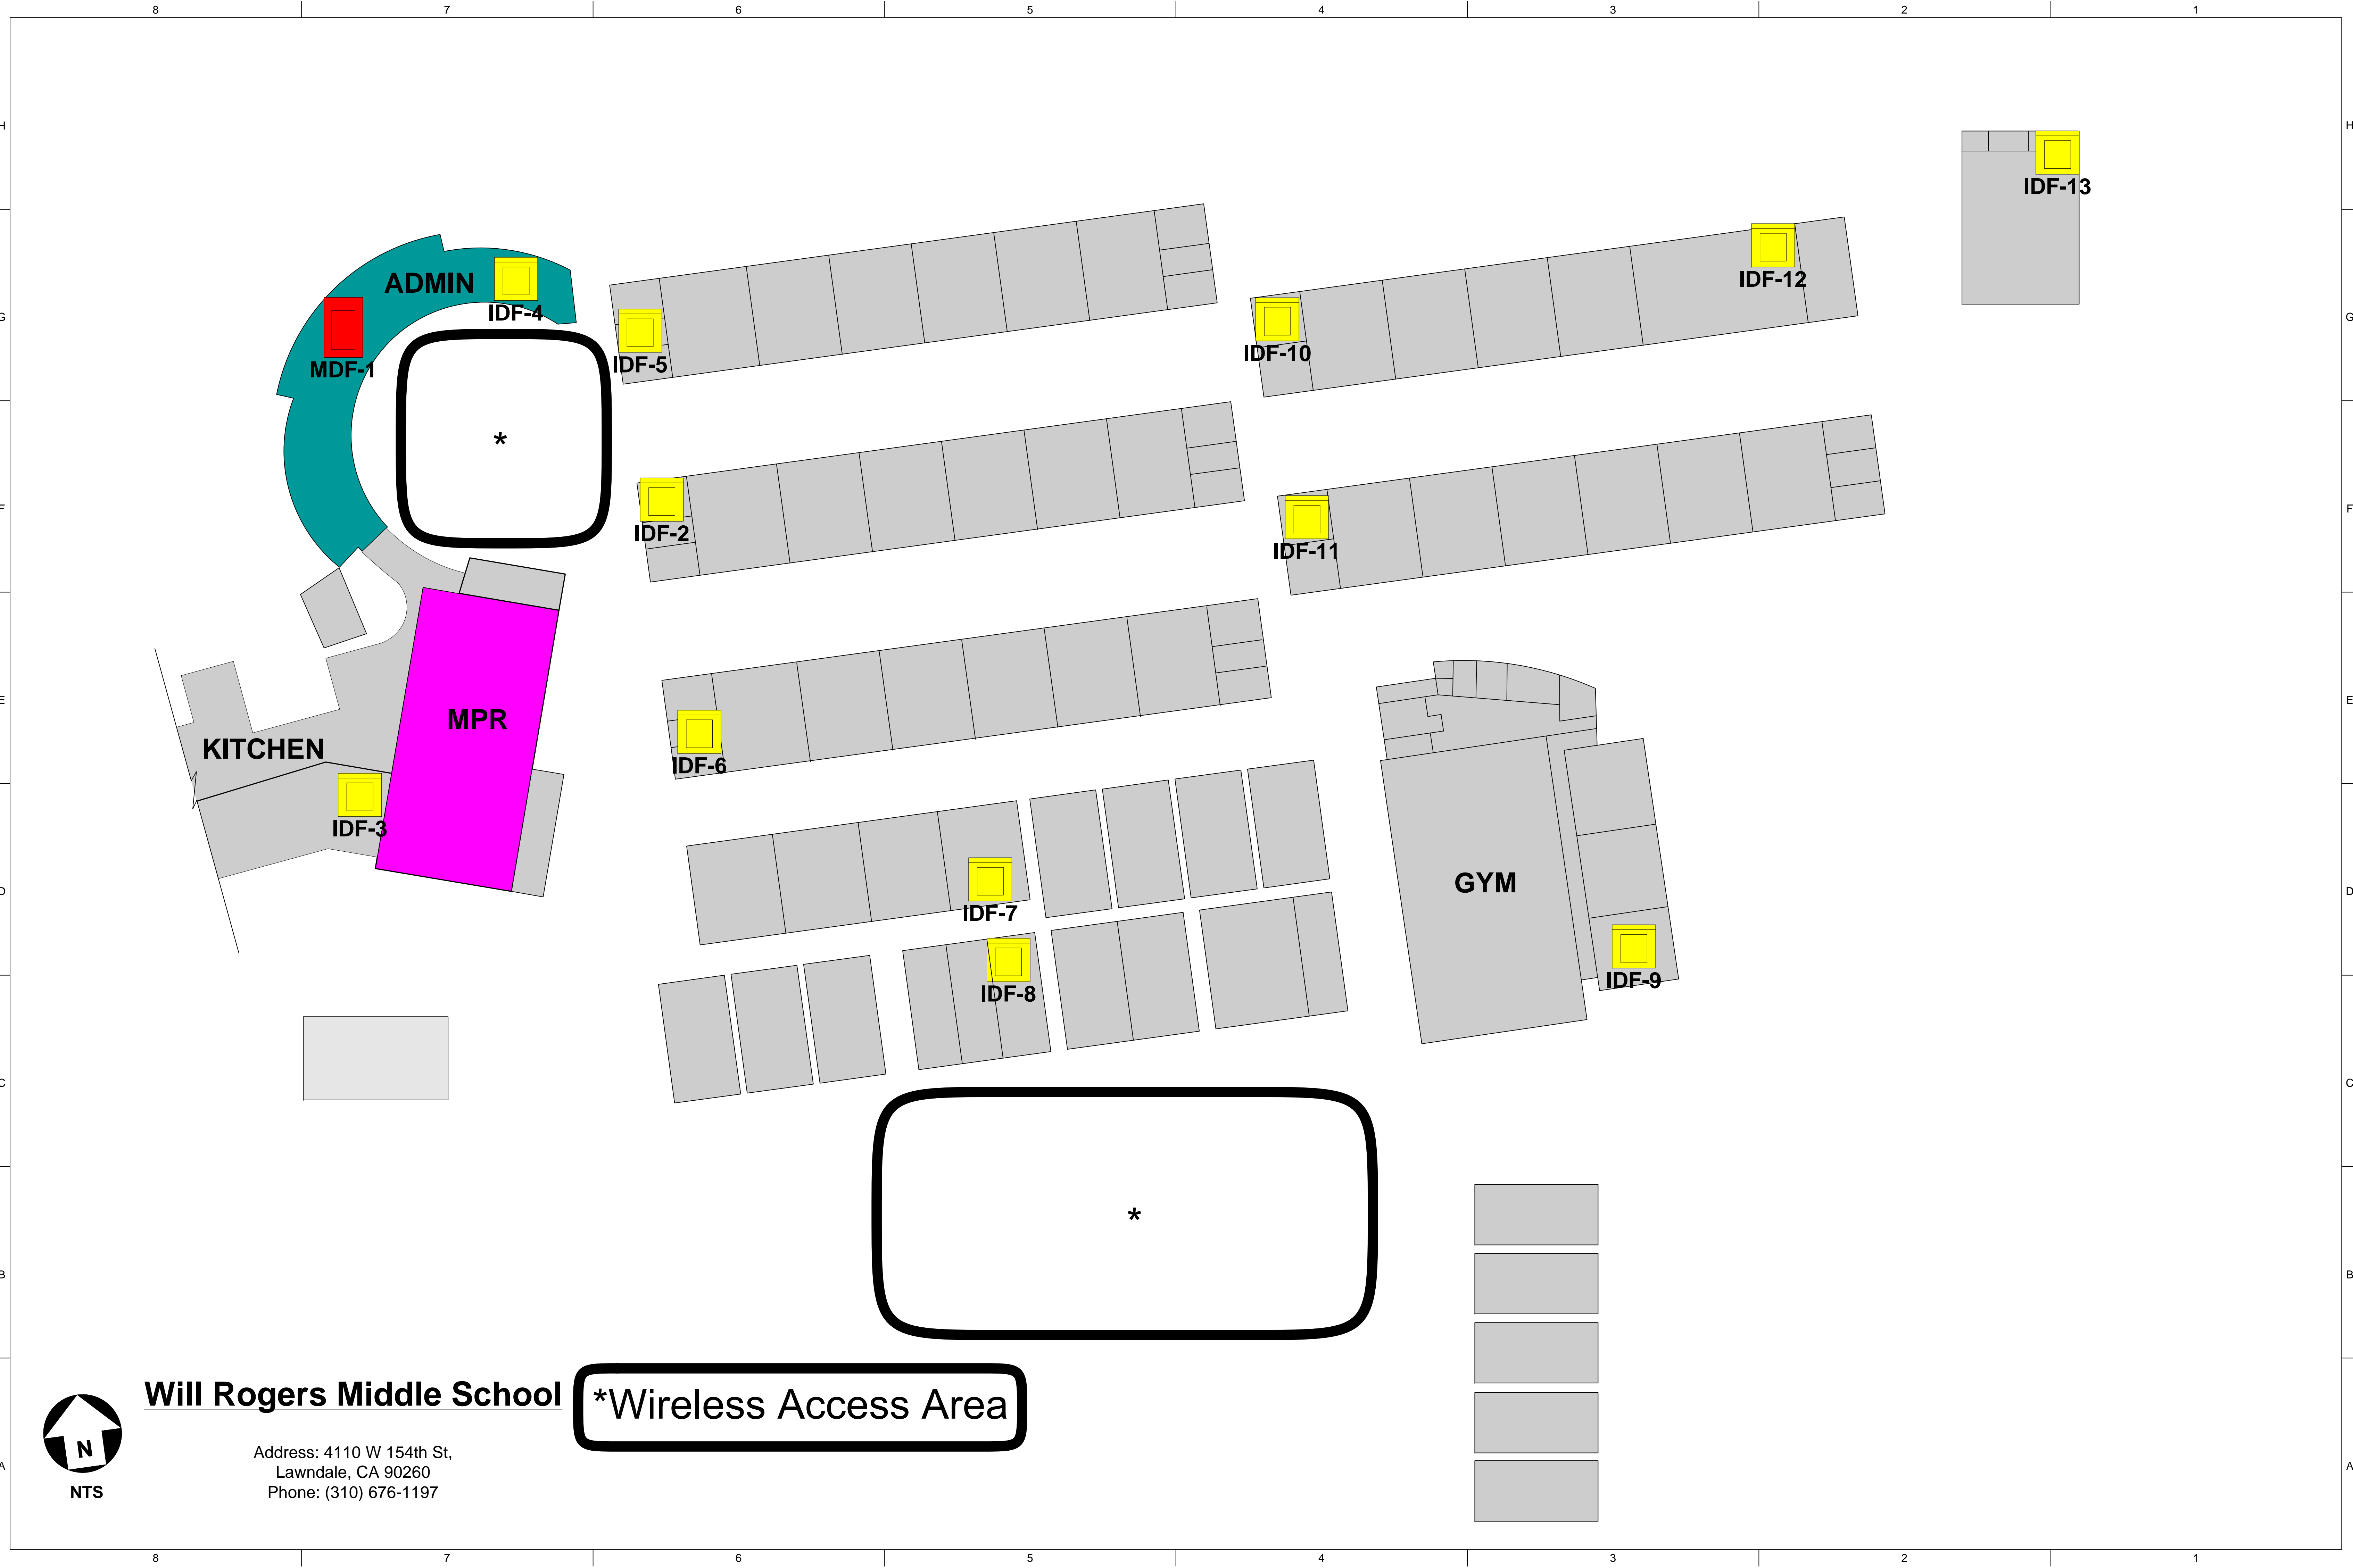

8 7 6 5 4 3 2 1

H  
G  
F  
E  
D  
C  
B  
A

H  
G  
F  
E  
D  
C  
B  
A

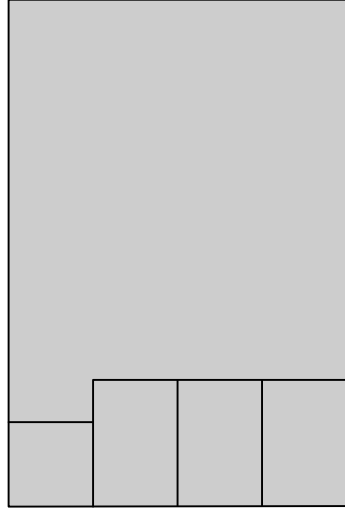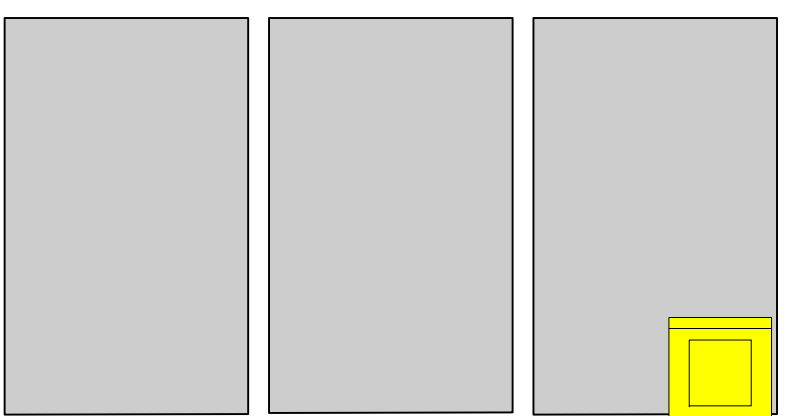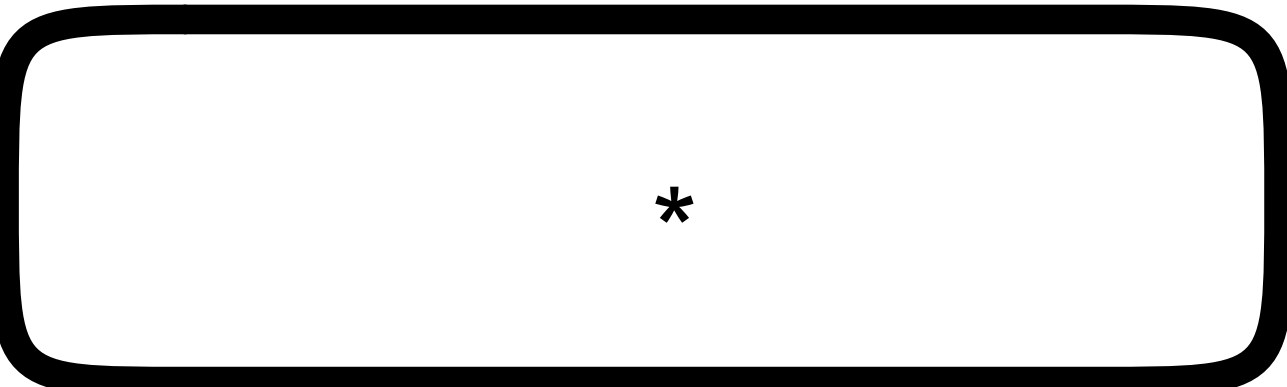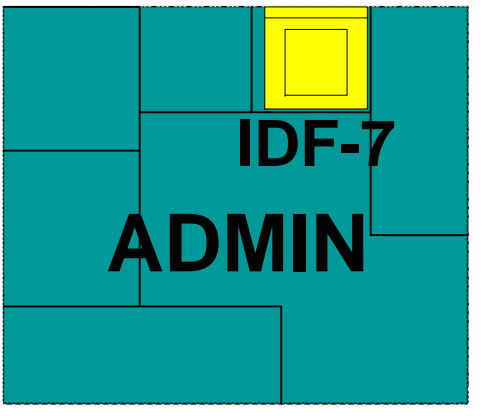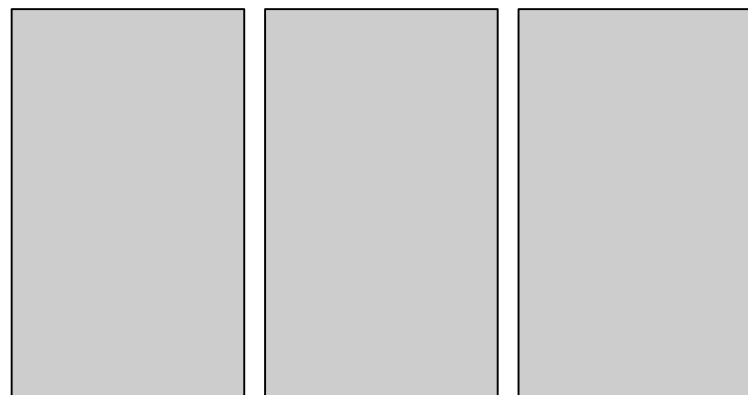  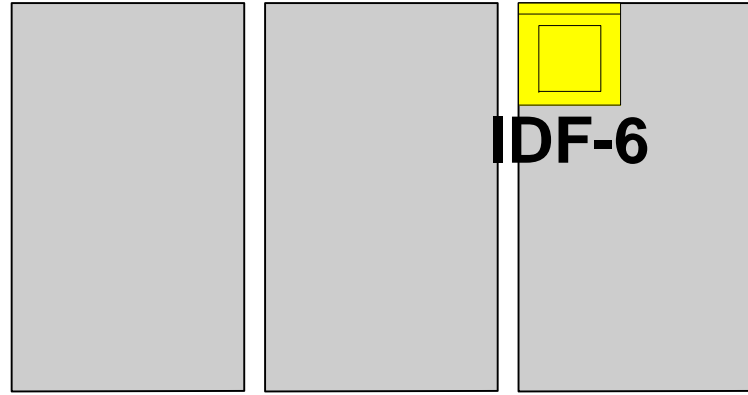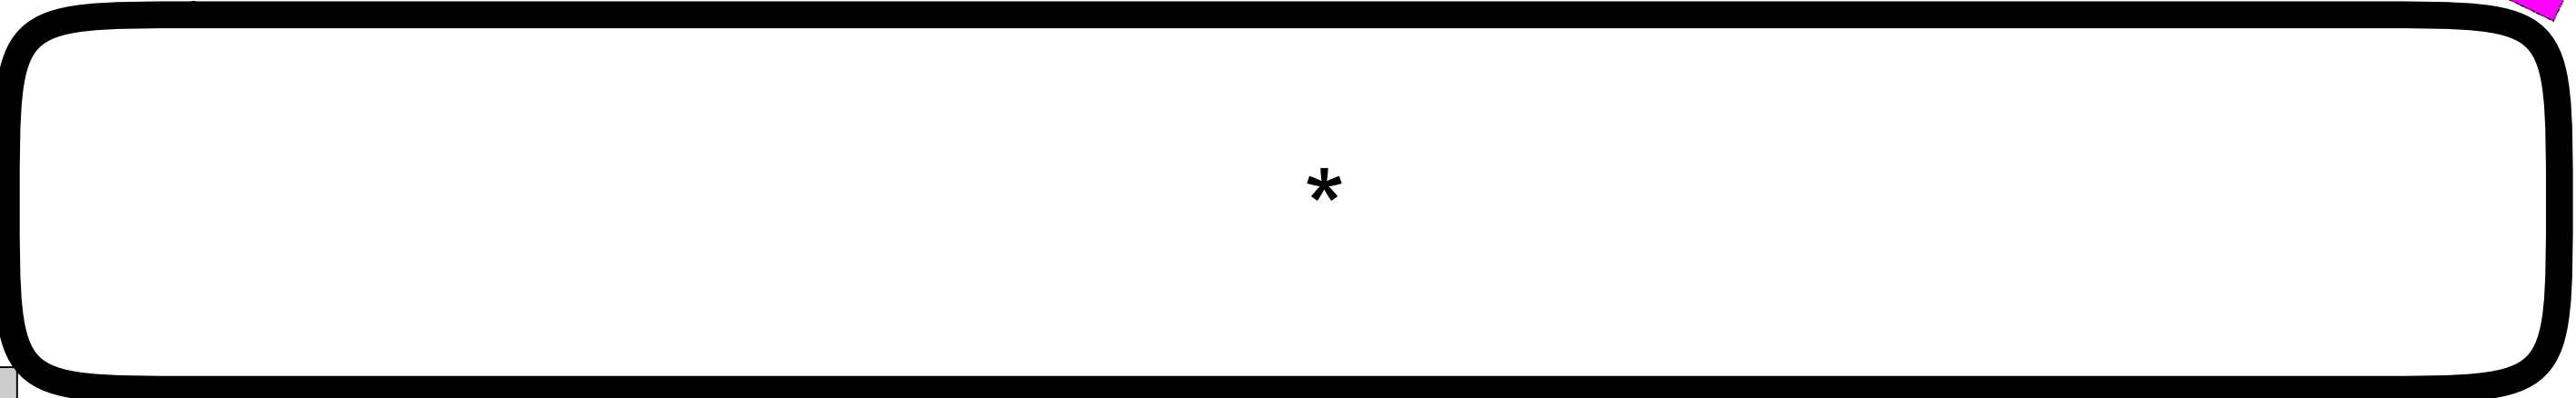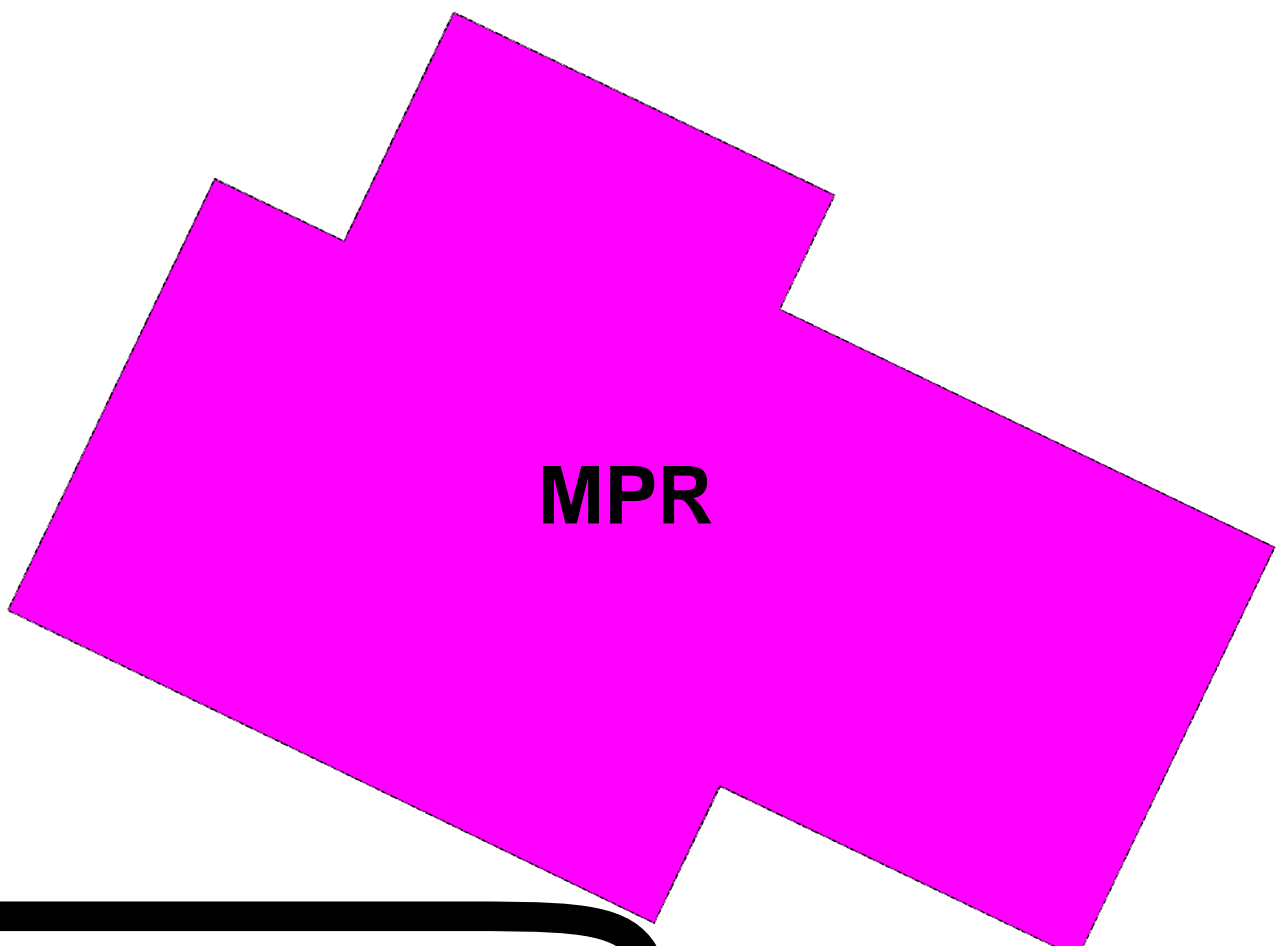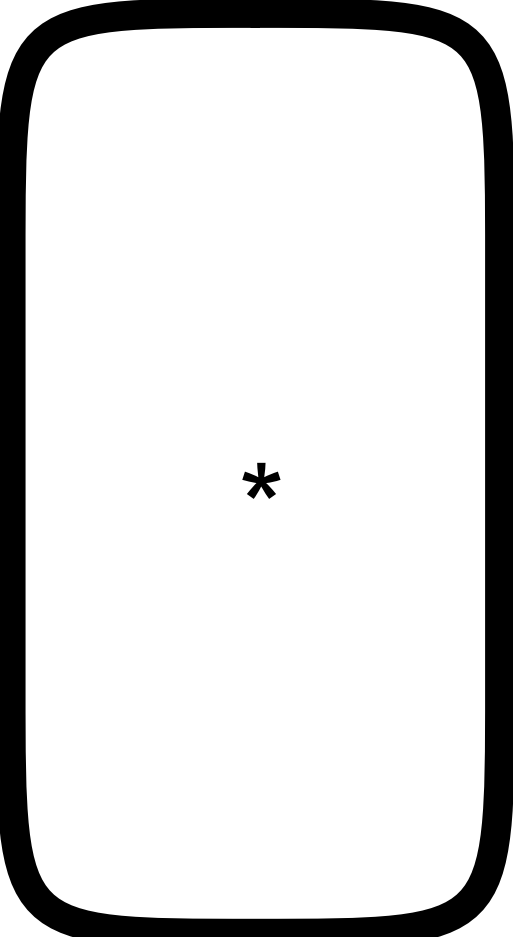

# Franklin Delano Roosevelt Elementary School

Address: 3533 Marine Ave,  
Lawndale, CA 90260  
Phone: (310) 675-1121

**\*Wireless Access Area**









NTS

8 7 6 5 4 3 2 1

8 7 6 5 4 3 2 1

H  
G  
F  
E  
D  
C  
B  
A

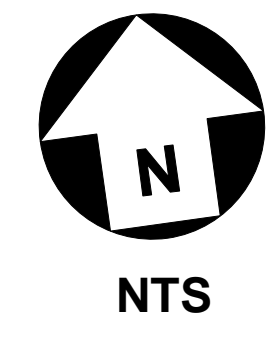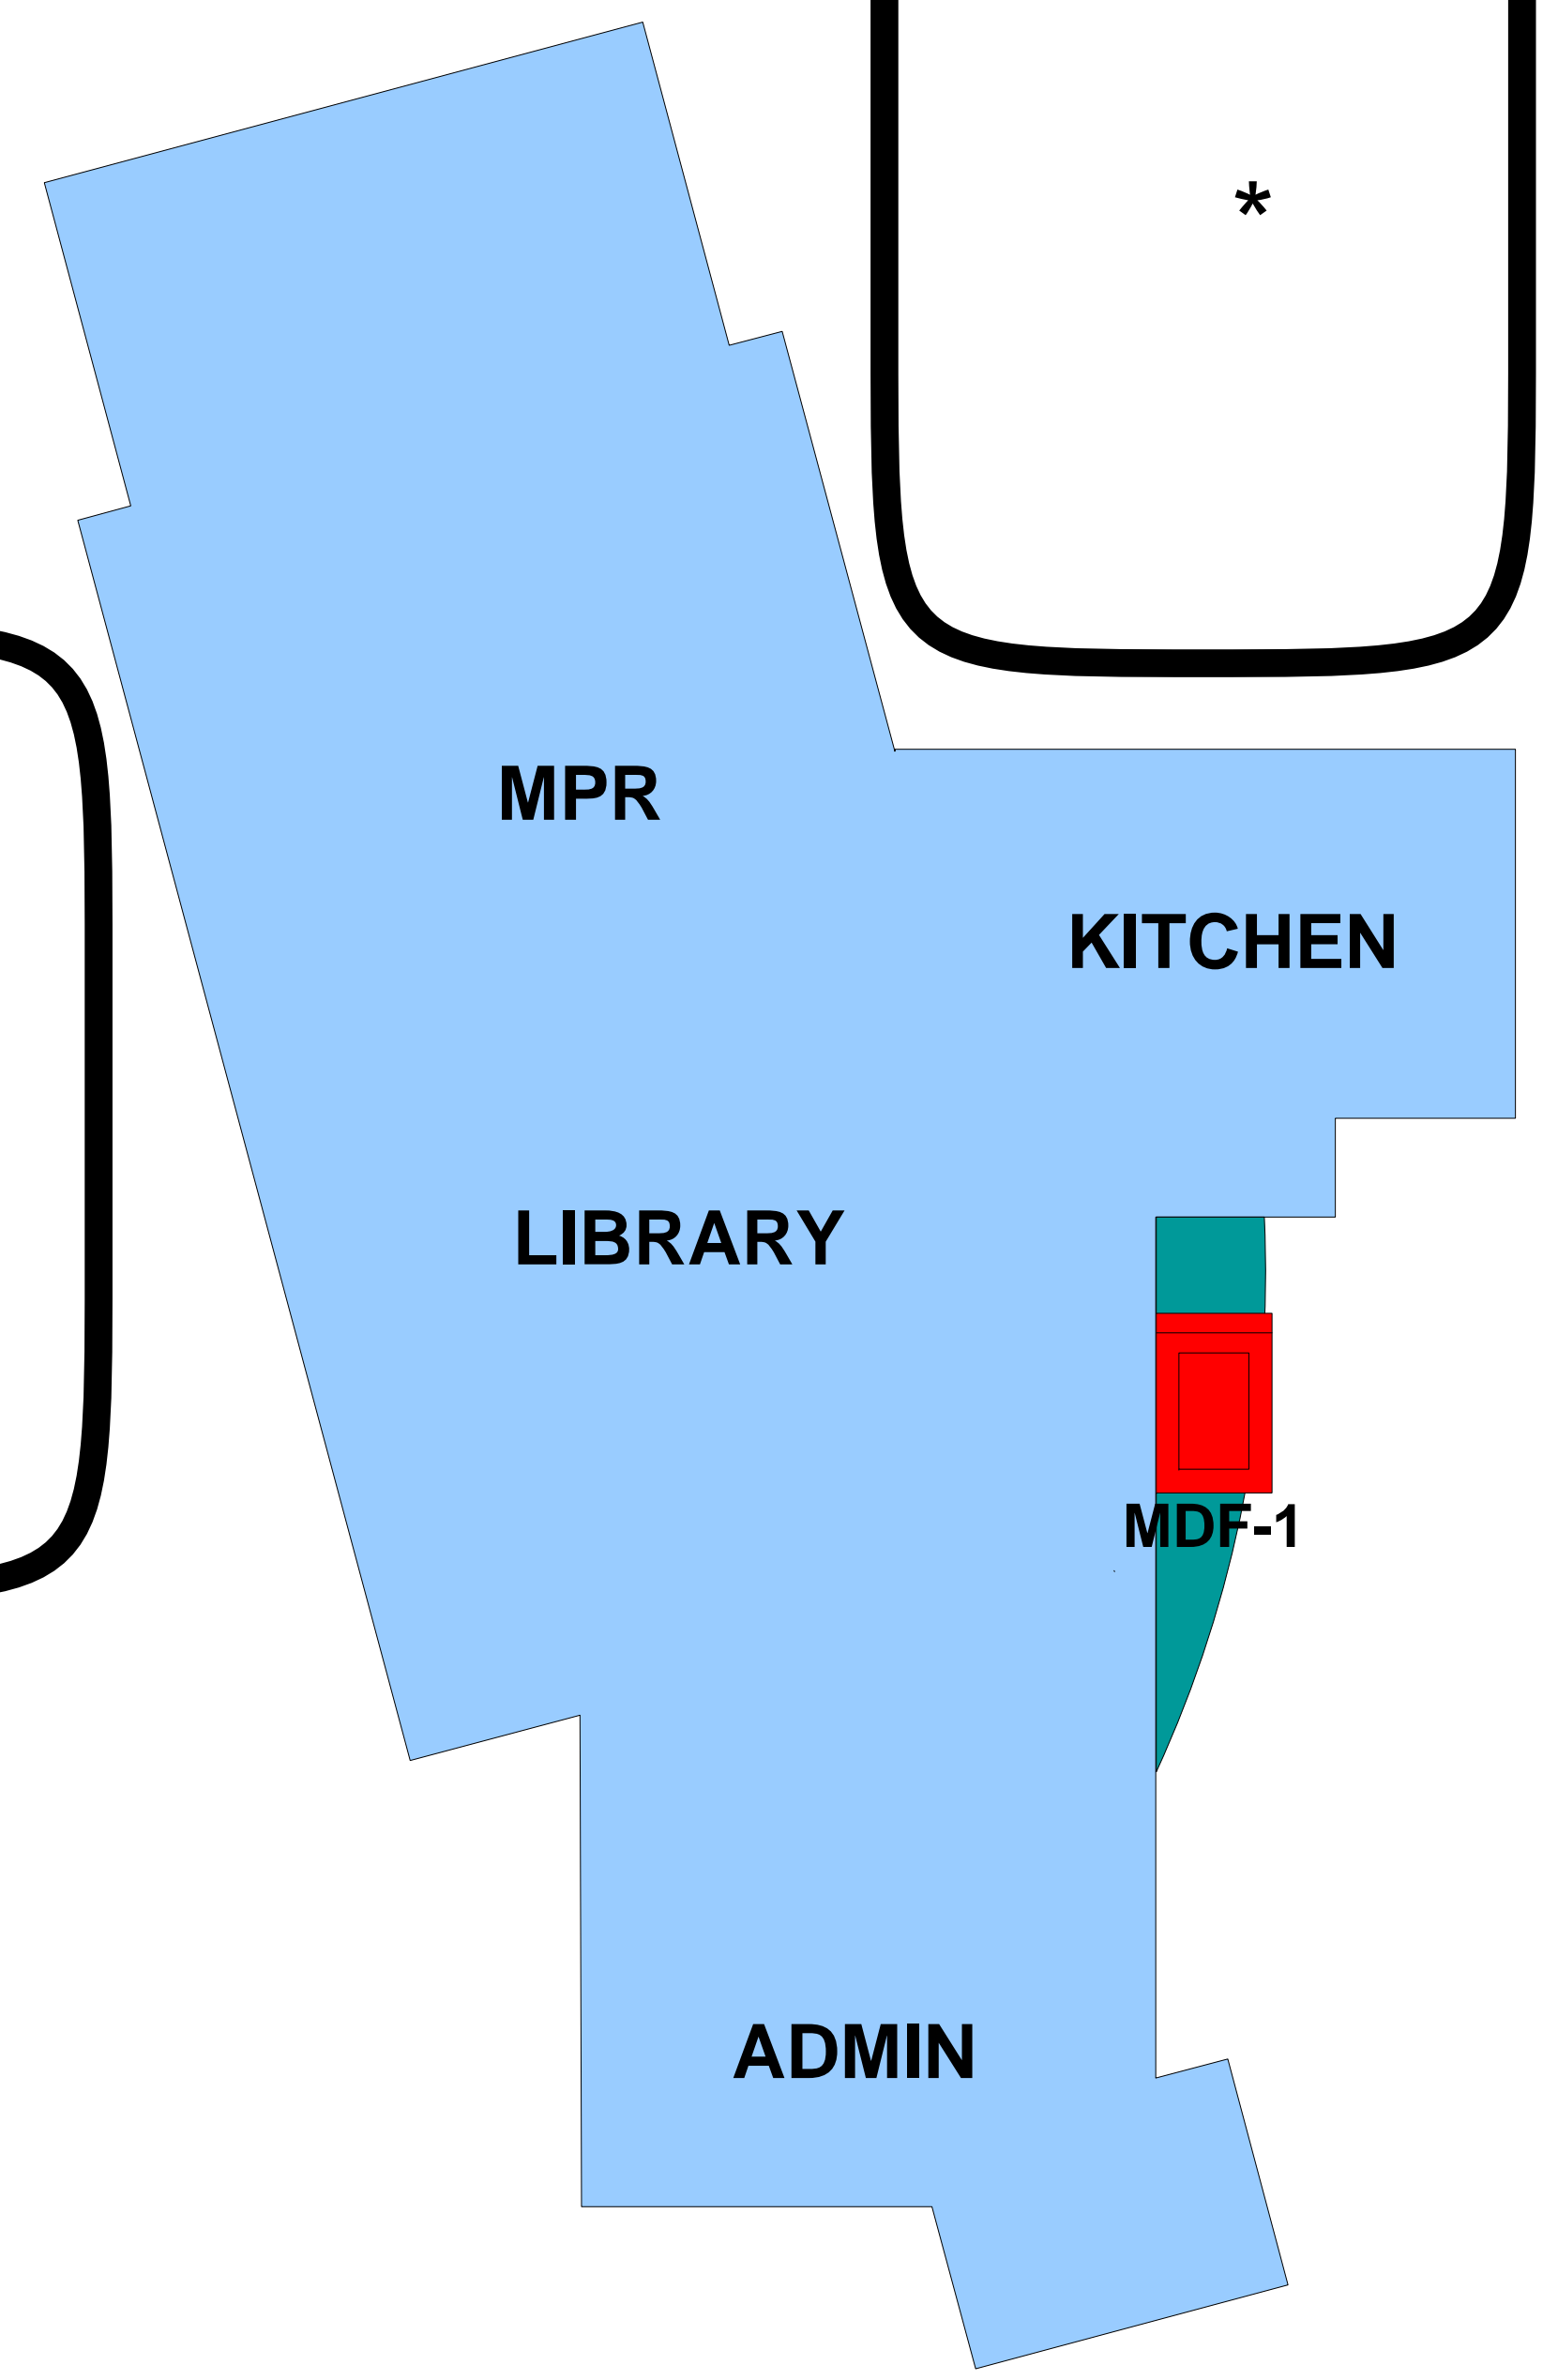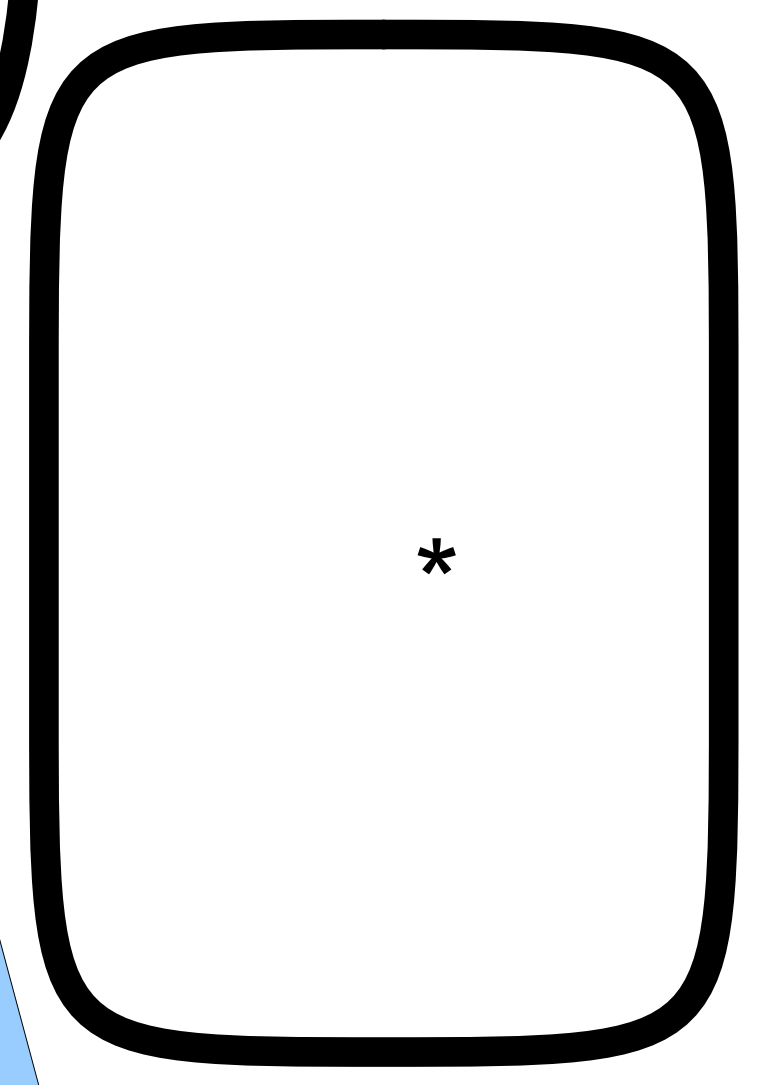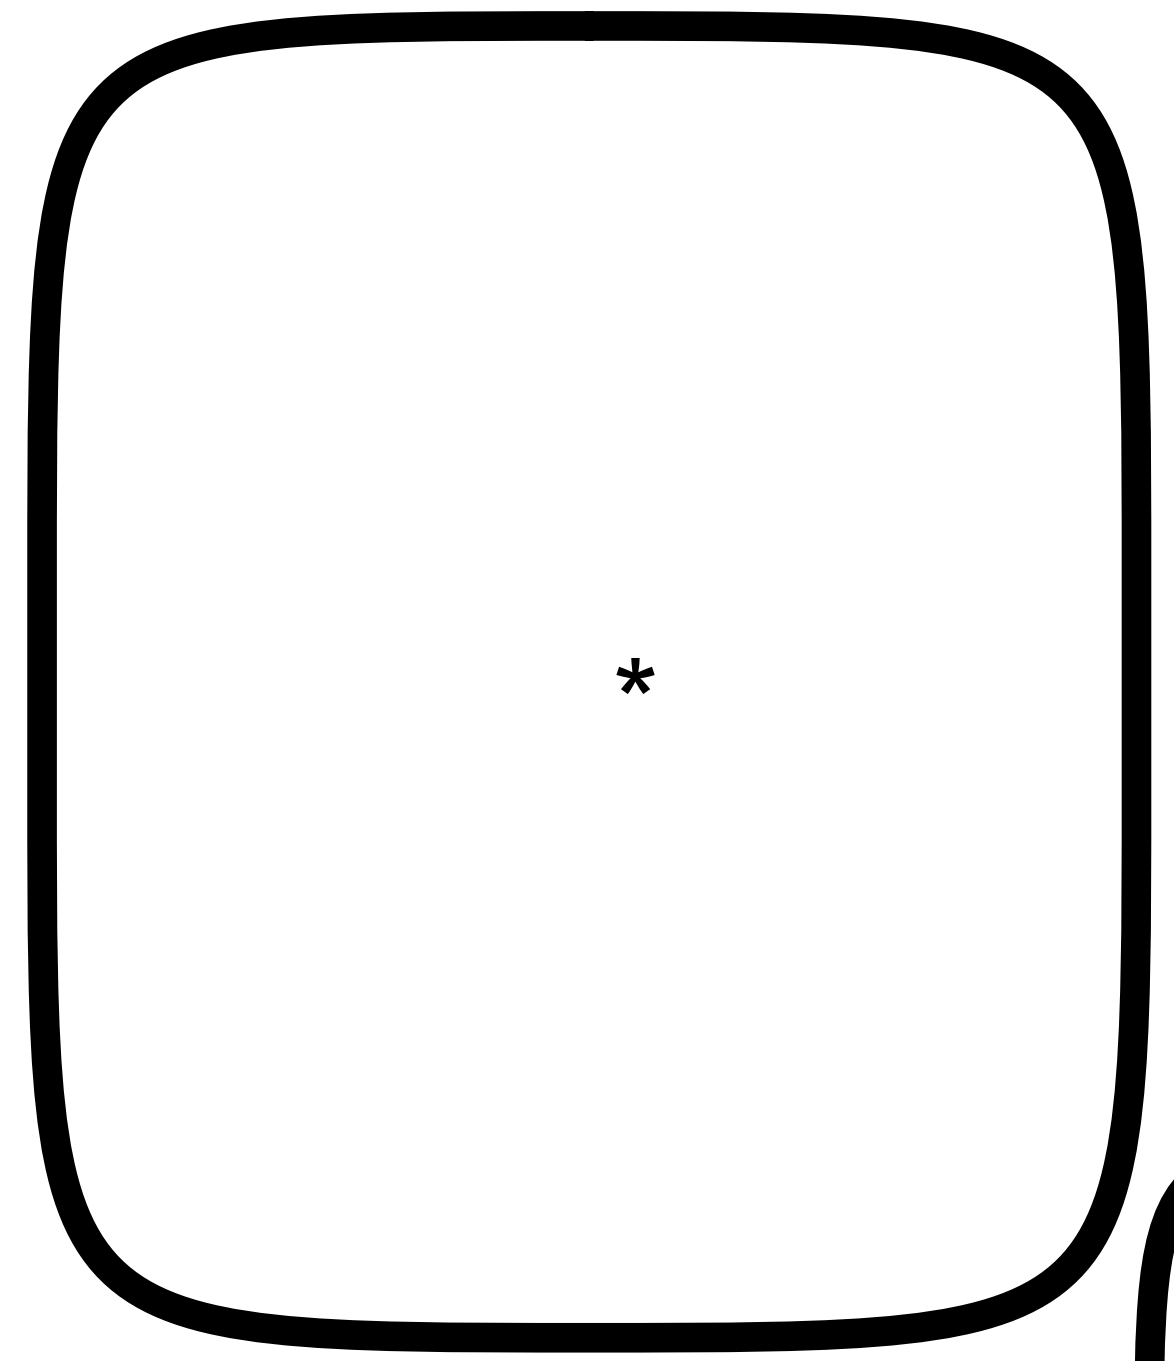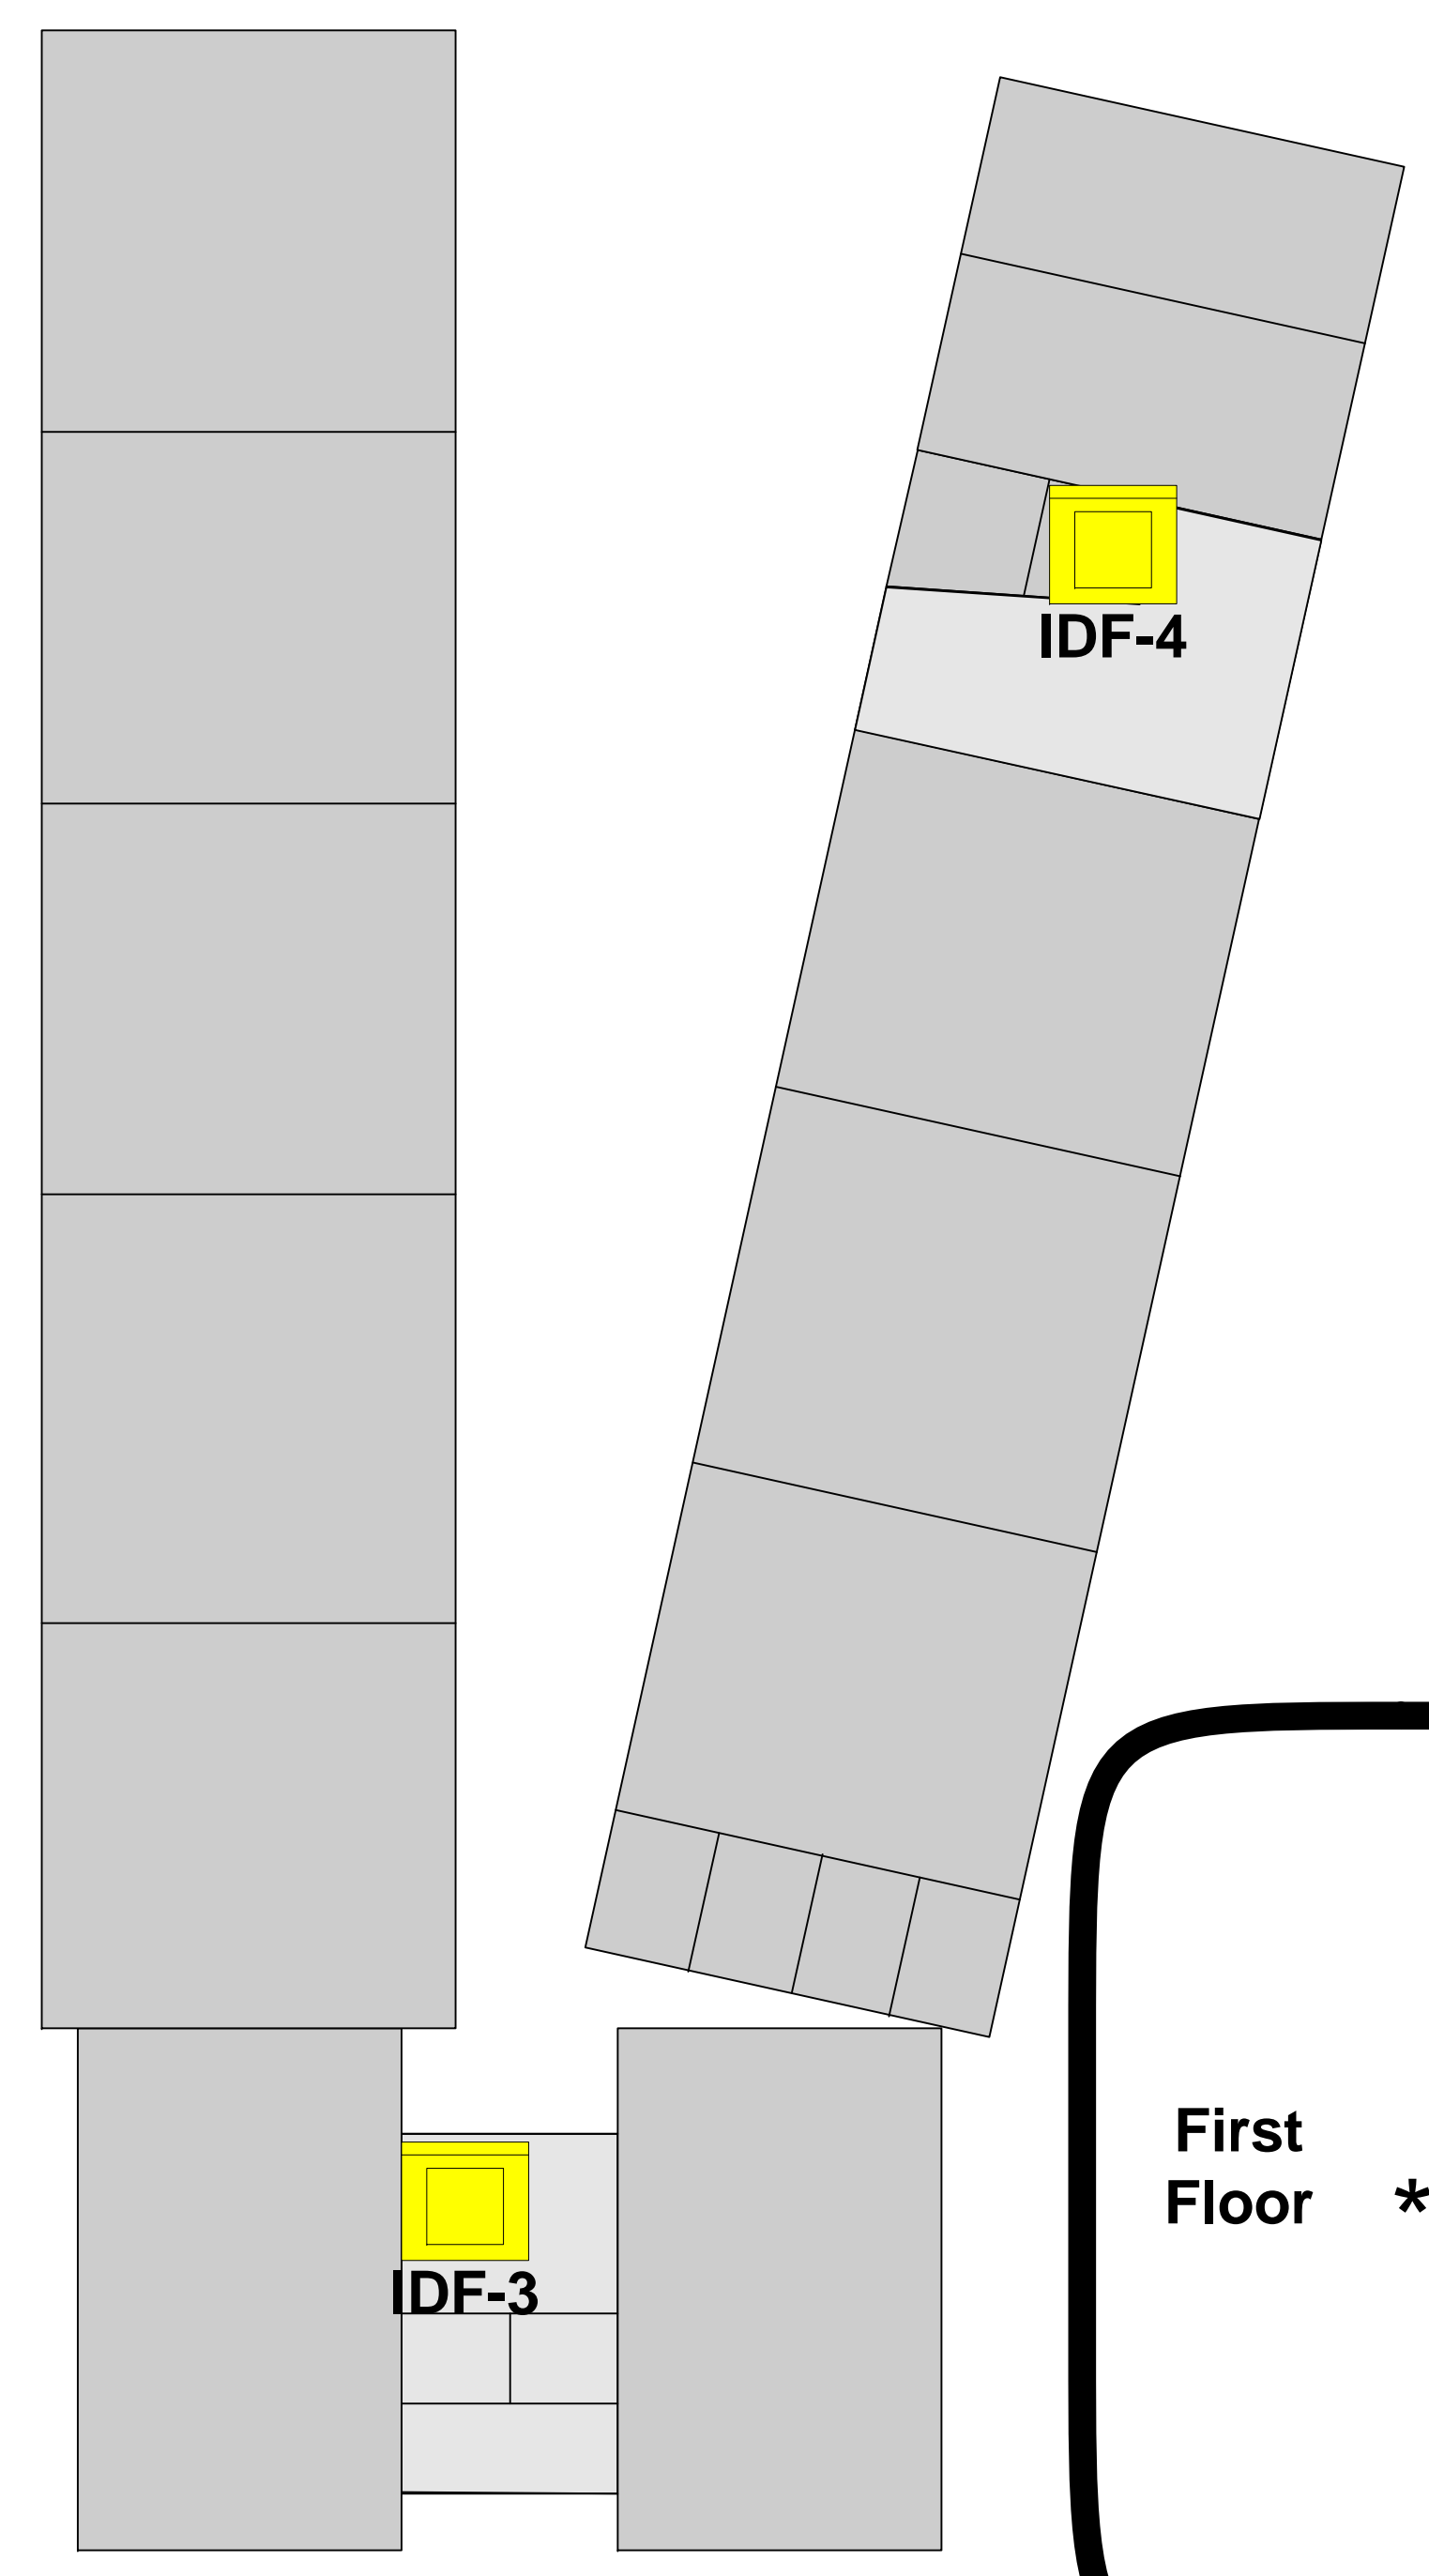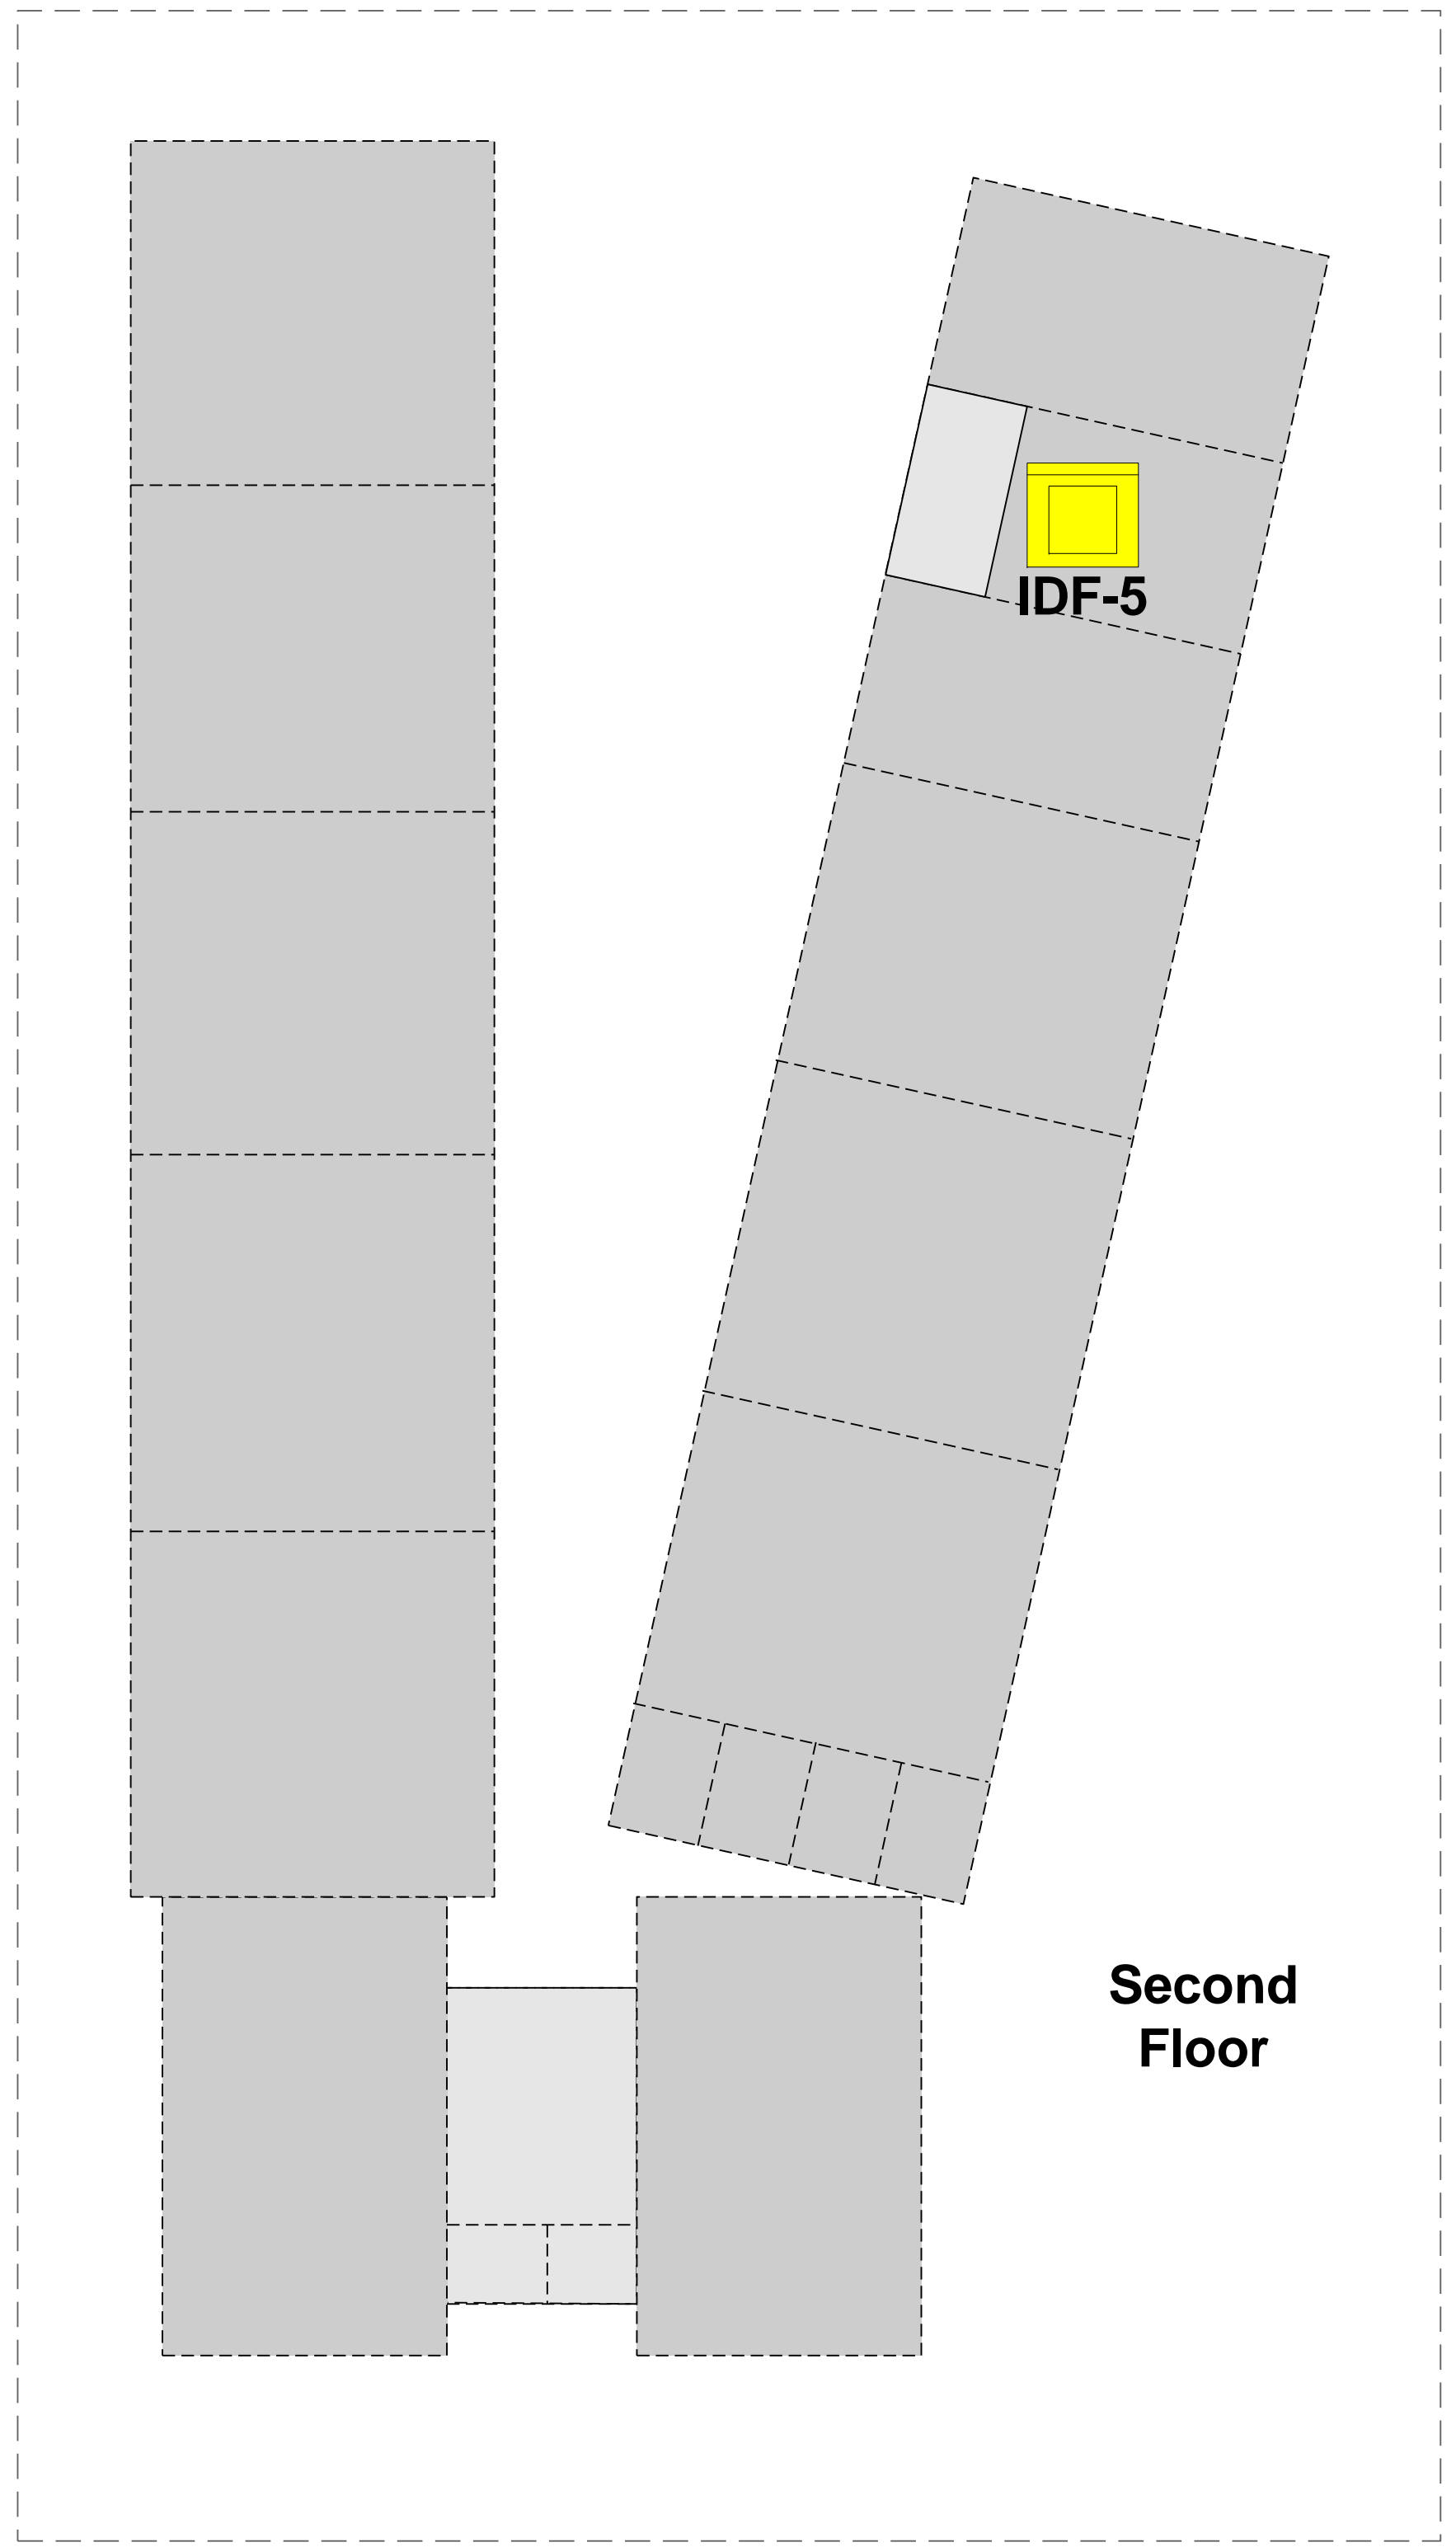


**Lucille J. Smith  
Middle School**

Address: 4521 W 147th St,  
Lawndale, CA 90260  
Phone: (310) 970-2915

**\*Wireless Access Area**

8 7 6 5 4 3 2 1

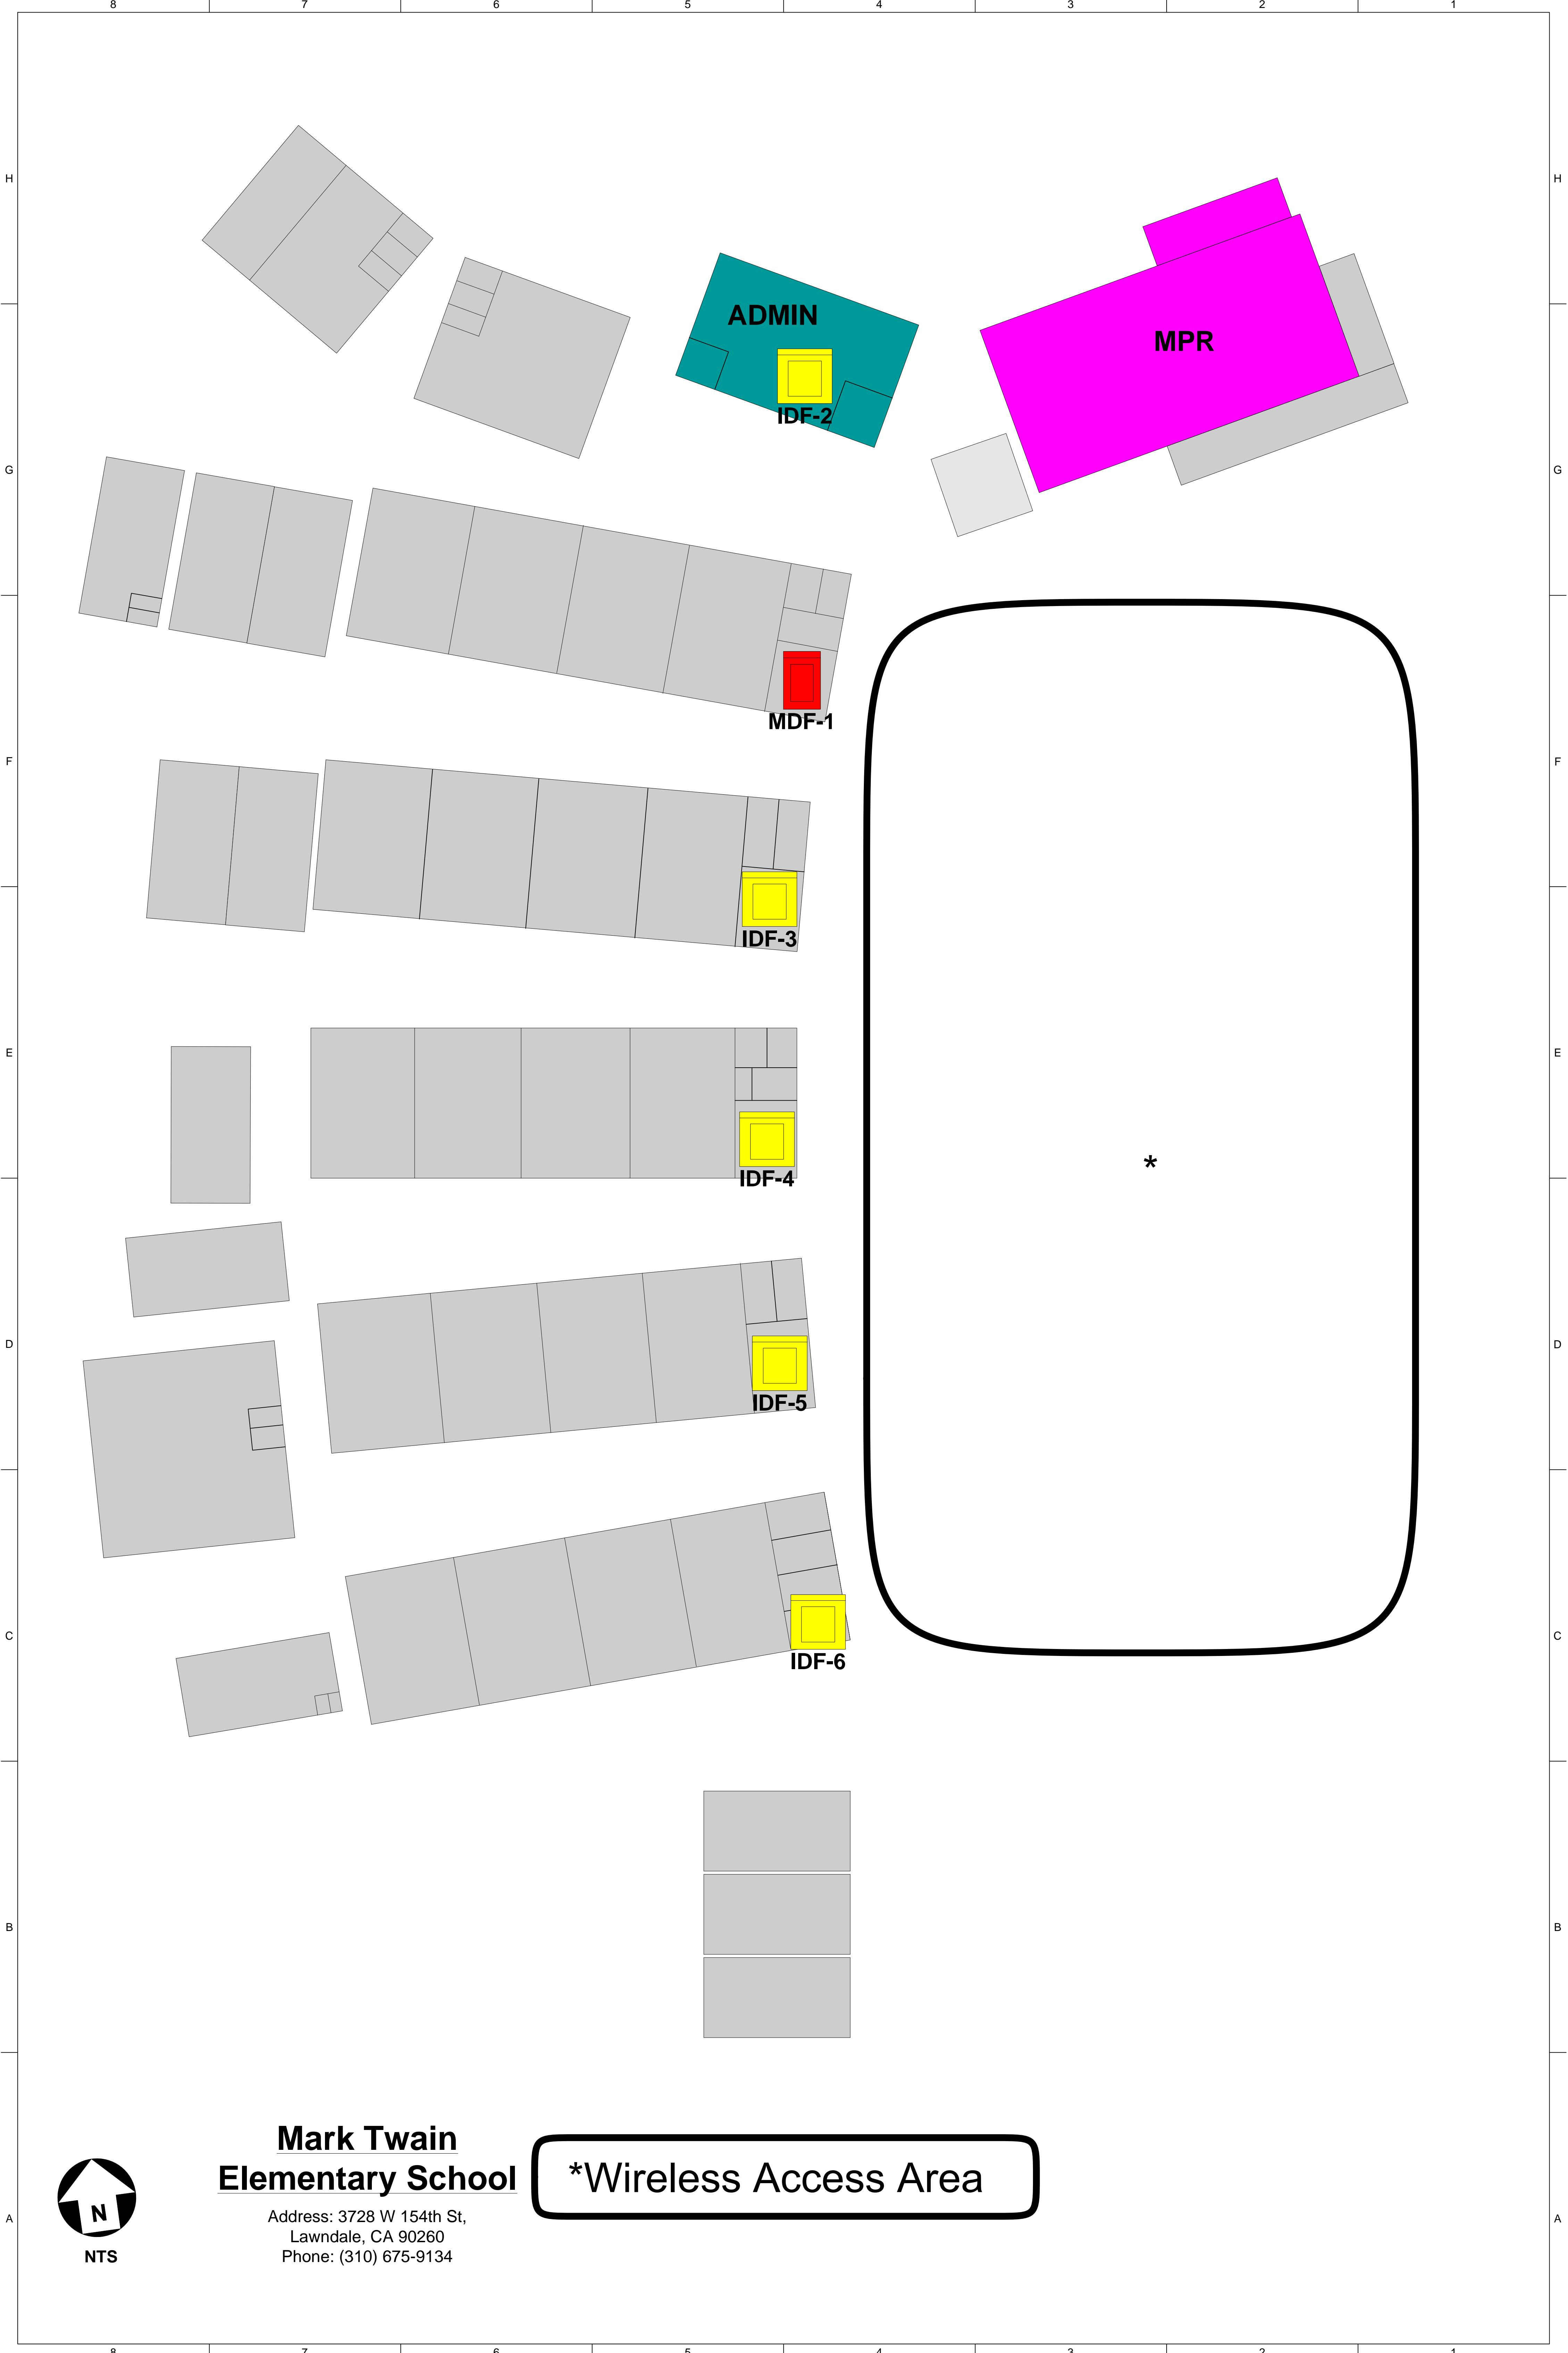

**Mark Twain  
Elementary School**

Address: 3728 W 154th St,  
Lawndale, CA 90260  
Phone: (310) 675-9134

**\*Wireless Access Area**

